
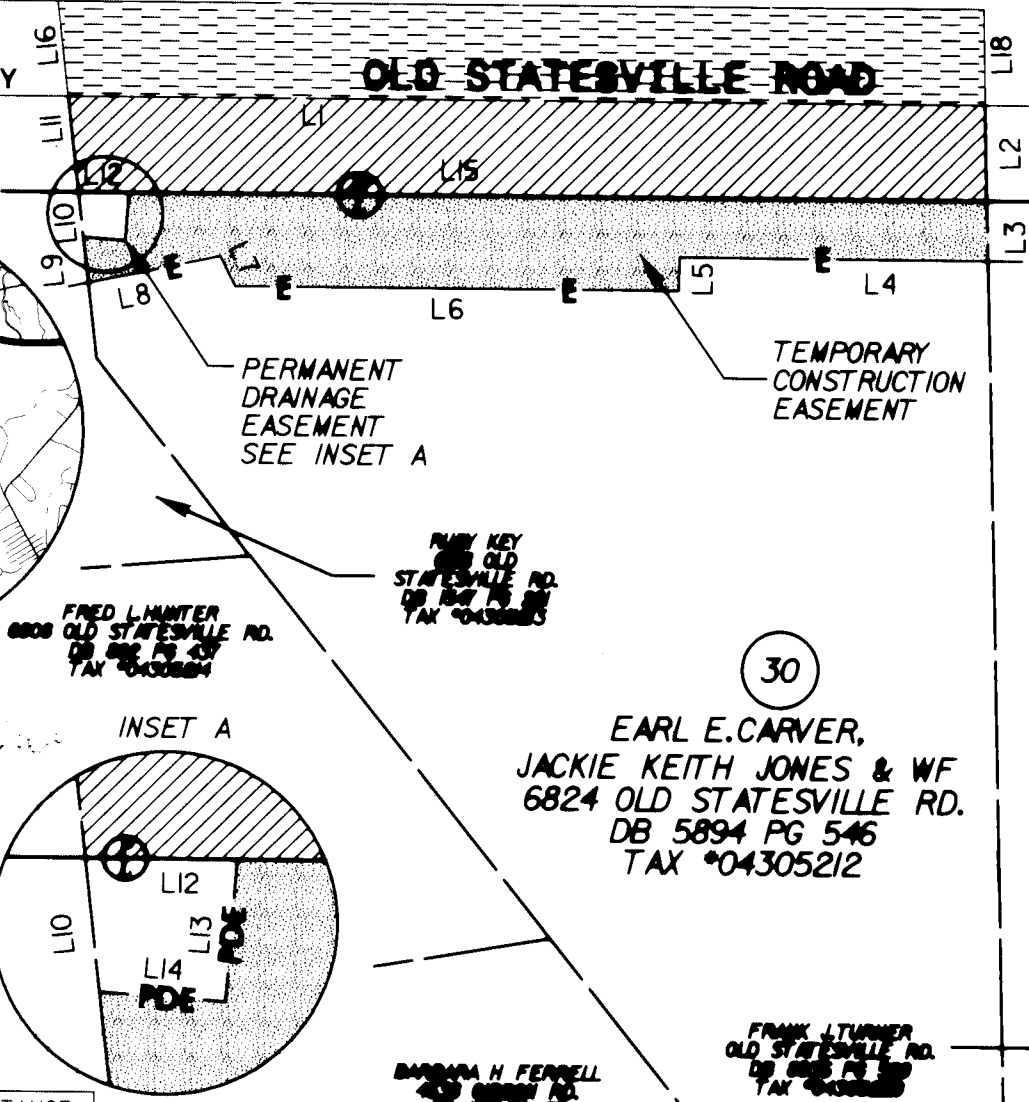


L17

EXISTING RIGHT-OF-WAY

OLD STATESVILLE ROAD

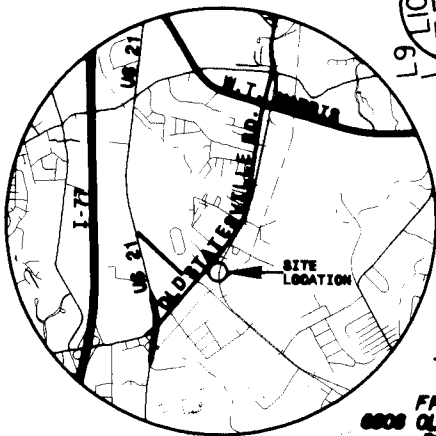


LINE	DIRECTION	DISTANCE
L1	N 39° 34' 49" E	288.94 FT.
L2	S 52° 02' 42" E	30.49 FT.
L3	S 52° 02' 42" E	18.71 FT.
L4	S 39° 38' 49" W	97.33 FT.
L5	S 50° 21' 08" E	10.65 FT.
L6	S 39° 35' 35" W	139.88 FT.
L7	N 76° 41' 15" W	10.58 FT.
L8	S 27° 37' 25" W	42.48 FT.
L9	N 57° 03' 37" W	14.53 FT.
L10	N 57° 03' 37" W	14.26 FT.
L11	N 57° 03' 37" W	30.61 FT.
L12	N 39° 35' 40" E	15.94 FT.
L13	S 46° 21' 26" E	15.14 FT.
L14	S 43° 38' 22" W	13.25 FT.
L15	N 39° 35' 40" E	270.33 FT.
L16	N 57° 03' 37" W	30.09 FT.
L17	N 39° 33' 28" E	291.57 FT.
L18	S 52° 02' 42" E	30.01 FT.

I, MARK FUNKHOUSER, CERTIFY THAT THIS PLAT WAS PREPARED UNDER MY SUPERVISION AND THAT THE PLAT WAS PREPARED FOR THE PURPOSE OF ACQUISITION AND EASEMENTS ONLY, AND IS NOT INTENDED TO BE A BOUNDARY SURVEY OF PROPERTY SHOWN

Mark Funkhouser 10-3-01

ACQUISITION BY CITY
RECORDED IN DEED BOOK


DB 15930, PG 64
DATE 8/15/03

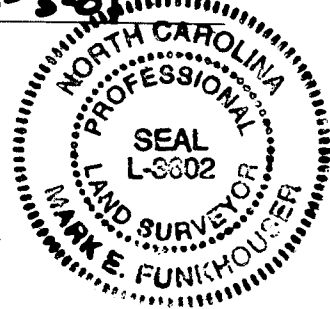

AREA FROM DEED OR TAX OFFICE	AREA ACQUIRED (OUTSIDE R/W)	AREA ACQUIRED (WITHIN R/W)	RECORD AREA LESS AREA ACQUIRED	TEMPORARY CONSTRUCTION AREA	PERMANENT DRAINAGE EASEMENT
84,071 SQ. FT. 1.930 ACRES	8,754 SQ. FT. 0.201 ACRES	8,684 SQ. FT. 0.199 ACRES	66,633 SQ. FT. 1.530 ACRES	6,861 SQ. FT. 0.157 ACRES	213 SQ. FT. 0.005 ACRES

LEGEND

- EXISTING IRON PIN
- SET IRON PIN
- NEW PROPERTY LINE
- AREA ACQUIRED
- TEMPORARY CONSTRUCTION EASEMENT
- AREA ACQUIRED WITHIN ROW

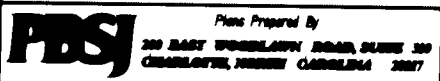

CHARLOTTE
ENGINEERING AND PROPERTY MANAGEMENT

REVISIONS 03/27/01 07/20/01 10/01/01	OLD STATESVILLE ROAD WIDENING PROJECT PROPERTY ACQUISITION EARL E. CARVER, JACKIE KEITH JONES & WF CHARLOTTE, HUNTERDON CO., NC	JOB NO. 512-00-015 FILE NO. PLAT 30 SHEET 1 OF 1
DRAWN BY: GFG/GRT CHECKED BY: HED SURVEY SUPERVISOR:	DATE: 03/05/01 SCALE: 1"=60'	