



OLD STATESVILLE RD. (60' R/W)

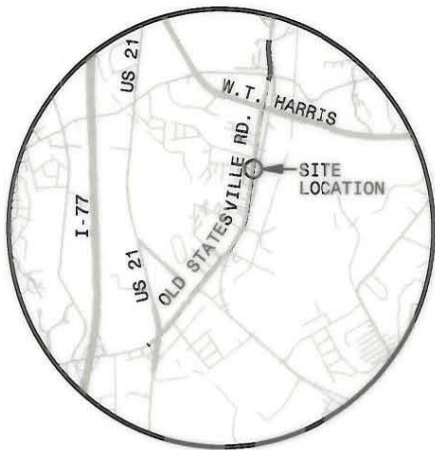

VICINITY
N.T.S.

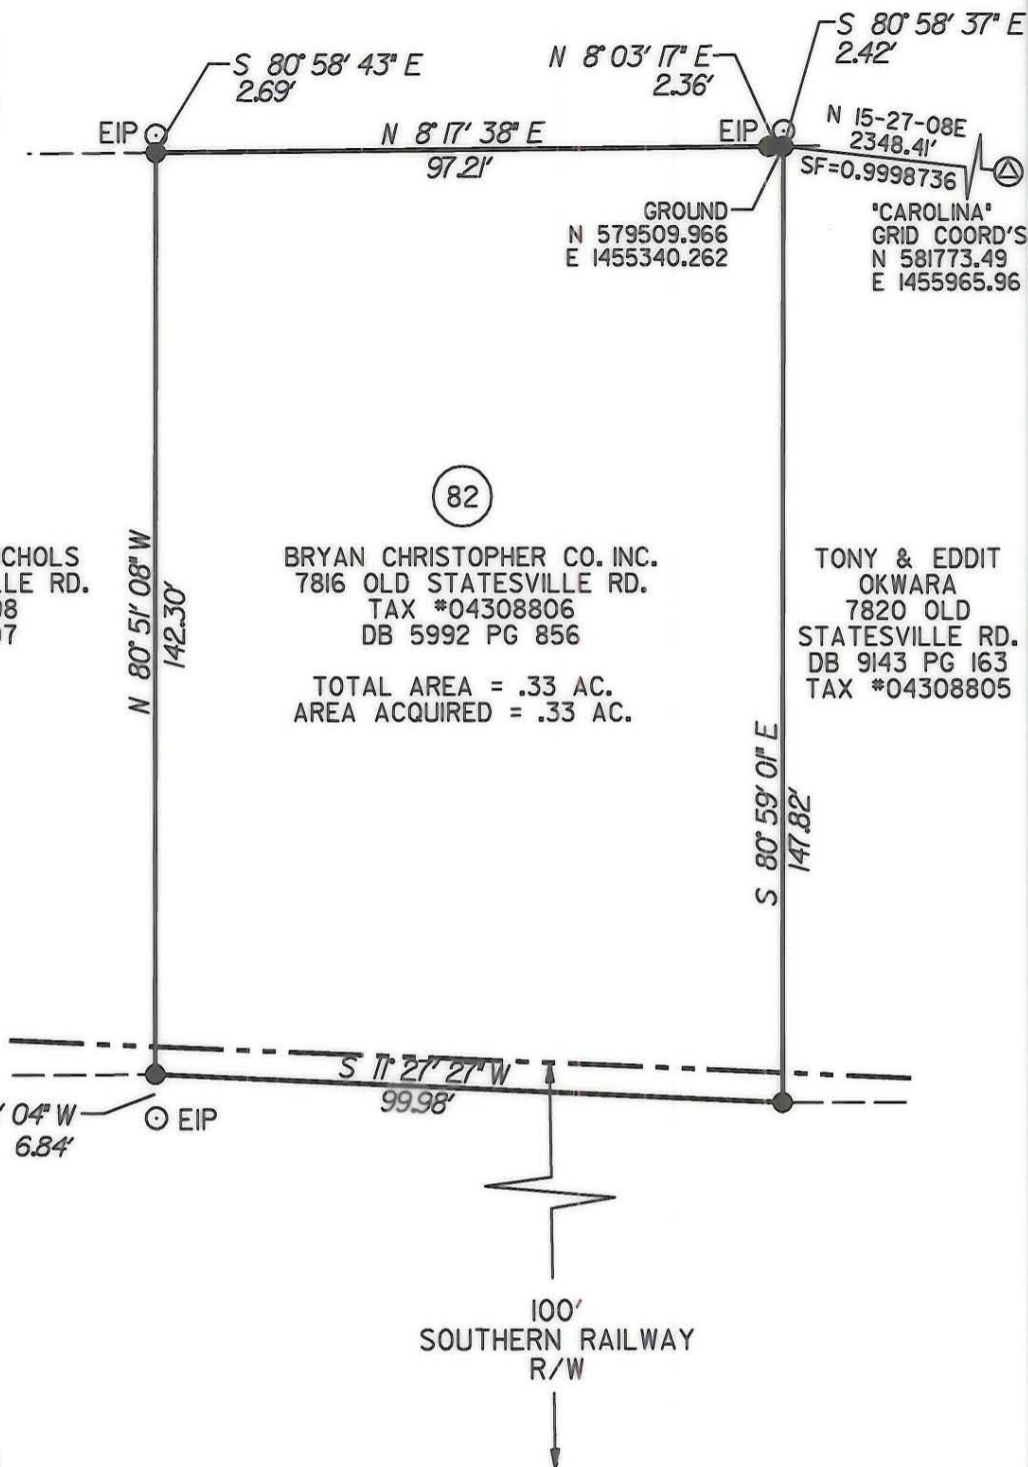

NATHAN & RUBY NICHOLS
7812 OLD STATESVILLE RD.
DB 1792 PG 298
TAX #04308807

(82)

BRYAN CHRISTOPHER CO. INC.
7816 OLD STATESVILLE RD.
TAX #04308806
DB 5992 PG 856

TONY & EDDIT
OKWARA
7820 OLD
STATESVILLE RD.
DB 9143 PG 163
TAX #04308805

TOTAL AREA = .33 AC.
AREA ACQUIRED = .33 AC.

GROUND
N 579509.966
E 1455340.262

N 15-27-08E
2348.41'
SF=0.9998736
"CAROLINA"
GRID COORD'S
N 581773.49
E 1455965.96

NOTES:

1. APPARENT SOURCE OF TITLE:
REFERENCE ON PARCEL.
2. AREA BY COORDINATE GEOMETRY
METHOD.

I, MARK E. FUNKHOUSER, CERTIFY THAT THIS MAP WAS DRAWN FROM AN ACTUAL FIELD SURVEY PERFORMED UNDER MY DIRECTION AND SUPERVISION; THAT THE LINEAR ERROR OF CLOSURE WAS +1:30,000; THAT THE LINES NOT SURVEYED ARE CLEARLY SHOWN AS BROKEN AND DRAWN FROM INFORMATION AS SHOWN HEREON. WITNESS MY HAND AND SEAL THIS 15TH DAY OF DECEMBER 2000.

[Signature]

MARK E. FUNKHOUSER NCPLS* L-3602

THIS SURVEY IS OF AN EXISTING PARCEL OF LAND AND DOES NOT CREATE A NEW STREET OR CHANGE AN EXISTING STREET.

[Signature]

MARK E. FUNKHOUSER NCPLS * L-3602

LEGEND

- SET IRON PIN
- EXISTING IRON PIN
- LINES NOT SURVEYED
- RAILROAD R/W
- GEODETIC MONUMENT

ACQUIRED IN
13510-384
04-22-2002

PBSJ Plans Prepared By
POST, BUCKLEY, SCHUEH & JERNIGAN, INC.
200 EAST WOODLAWN ROAD, SUITE 310
CHARLOTTE, NORTH CAROLINA 28217



CHARLOTTE ENGINEERING AND PROPERTY MANAGEMENT										
<table border="1" style="width: 100%; border-collapse: collapse;"> <tr><td style="padding: 2px;">REVISIONS</td></tr> <tr><td style="padding: 2px;"> </td></tr> <tr><td style="padding: 2px;">DRAWN BY: ABR</td></tr> <tr><td style="padding: 2px;">CHECKED BY: MED</td></tr> <tr><td style="padding: 2px;">SURVEY SUPVR.</td></tr> </table>	REVISIONS		DRAWN BY: ABR	CHECKED BY: MED	SURVEY SUPVR.	<table border="1" style="width: 100%; border-collapse: collapse;"> <tr> <td style="width: 60%; text-align: center; padding: 5px;"> PROPERTY ACQUISITION MAP PROPERTY OF TPN #04308806 CHARLOTTE, MECKLENBURG CO., NC </td> <td style="width: 40%; padding: 5px;"> JOB NO. 512-99-015 FILE NO. MAP BOOK 3 PG. 256 SHEET 1 OF 1 </td> </tr> <tr> <td style="text-align: center; padding: 5px;"> DATE: 12/08/00 SCALE: 1"=30' </td> <td></td> </tr> </table>	PROPERTY ACQUISITION MAP PROPERTY OF TPN #04308806 CHARLOTTE, MECKLENBURG CO., NC	JOB NO. 512-99-015 FILE NO. MAP BOOK 3 PG. 256 SHEET 1 OF 1	DATE: 12/08/00 SCALE: 1"=30'	
REVISIONS										
DRAWN BY: ABR										
CHECKED BY: MED										
SURVEY SUPVR.										
PROPERTY ACQUISITION MAP PROPERTY OF TPN #04308806 CHARLOTTE, MECKLENBURG CO., NC	JOB NO. 512-99-015 FILE NO. MAP BOOK 3 PG. 256 SHEET 1 OF 1									
DATE: 12/08/00 SCALE: 1"=30'										