


VICINITY
N.T.S.

ACQUISITION BY CITY
RECORDED IN DEED BOOK
DB 11976, PG 140
DATE 2/20/01


OLD STATESVILLE RD. (60' R/W)

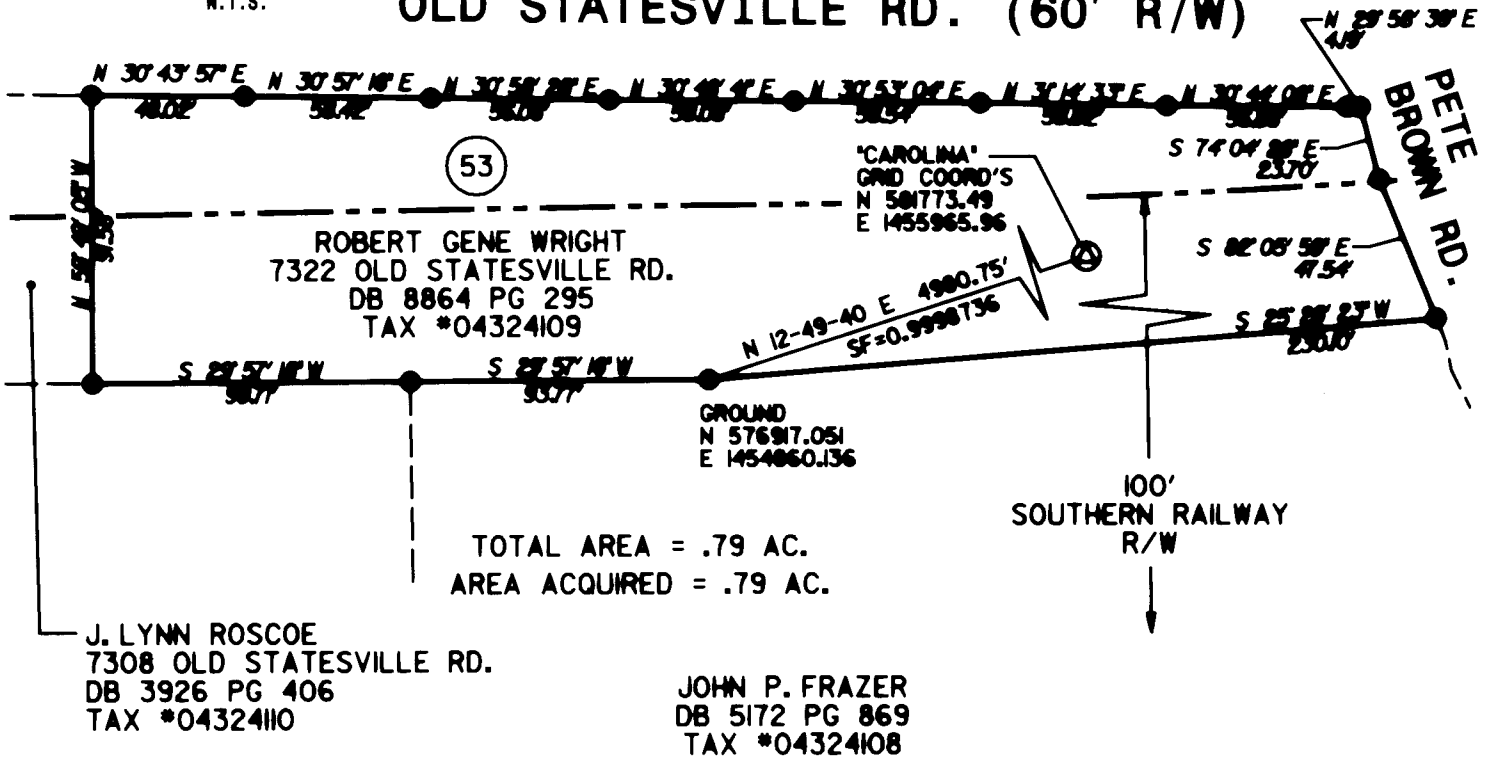

- NOTES:
1. APPARENT SOURCE OF TITLE:
REFERENCE ON PARCEL.
2. AREA BY COORDINATE GEOMETRY
METHOD.

I, MARK E. FUNKHOUSER, CERTIFY THAT THIS MAP WAS DRAWN FROM AN ACTUAL FIELD SURVEY PERFORMED UNDER MY DIRECTION AND SUPERVISION; THAT THE LINEAR ERROR OF CLOSURE WAS $\pm 1/30,000$; THAT THE LINES NOT SURVEYED ARE CLEARLY SHOWN AS BROKEN AND DRAWN FROM INFORMATION AS SHOWN HEREON. WITNESS MY HAND AND SEAL THIS 12TH DAY OF DECEMBER 2000.

Mark E. Funkhouser
MARK E. FUNKHOUSER NCPLS* L-3602

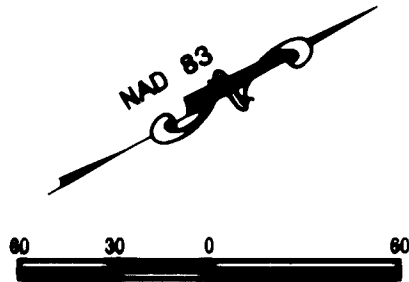

THIS SURVEY IS OF AN EXISTING PARCEL OF LAND AND DOES NOT CREATE A NEW STREET OR CHANGE AN EXISTING STREET.

Mark E. Funkhouser
MARK E. FUNKHOUSER NCPLS * L-3602

- LEGEND
- SET IRON PIN ●
 - EXISTING IRON PIN ○
 - LINES NOT SURVEYED - - - - -
 - RAILROAD R/W - - - - -
 - GEODETIC MONUMENT ⊕

CHARLOTTE ENGINEERING AND PROPERTY SURVEYING		JOB NO. 512-00-015
REVISIONS	PROPERTY ACQUISITION MAP PROPERTY OF TPN #04324109 CHARLOTTE, MECKLENBURG CO., NC	FILE NO. MAP BOOK 4 PG. 041
DRAWN BY: ABR		SHEET 1
CHECKED BY: EBB	DATE: 12/08/00 SCALE: 1"=60'	OF 1