



OLD STATESVILLE RD. (60' R/W)

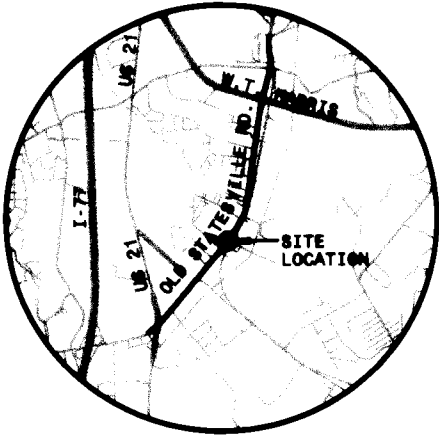

VICINITY
N.T.S.

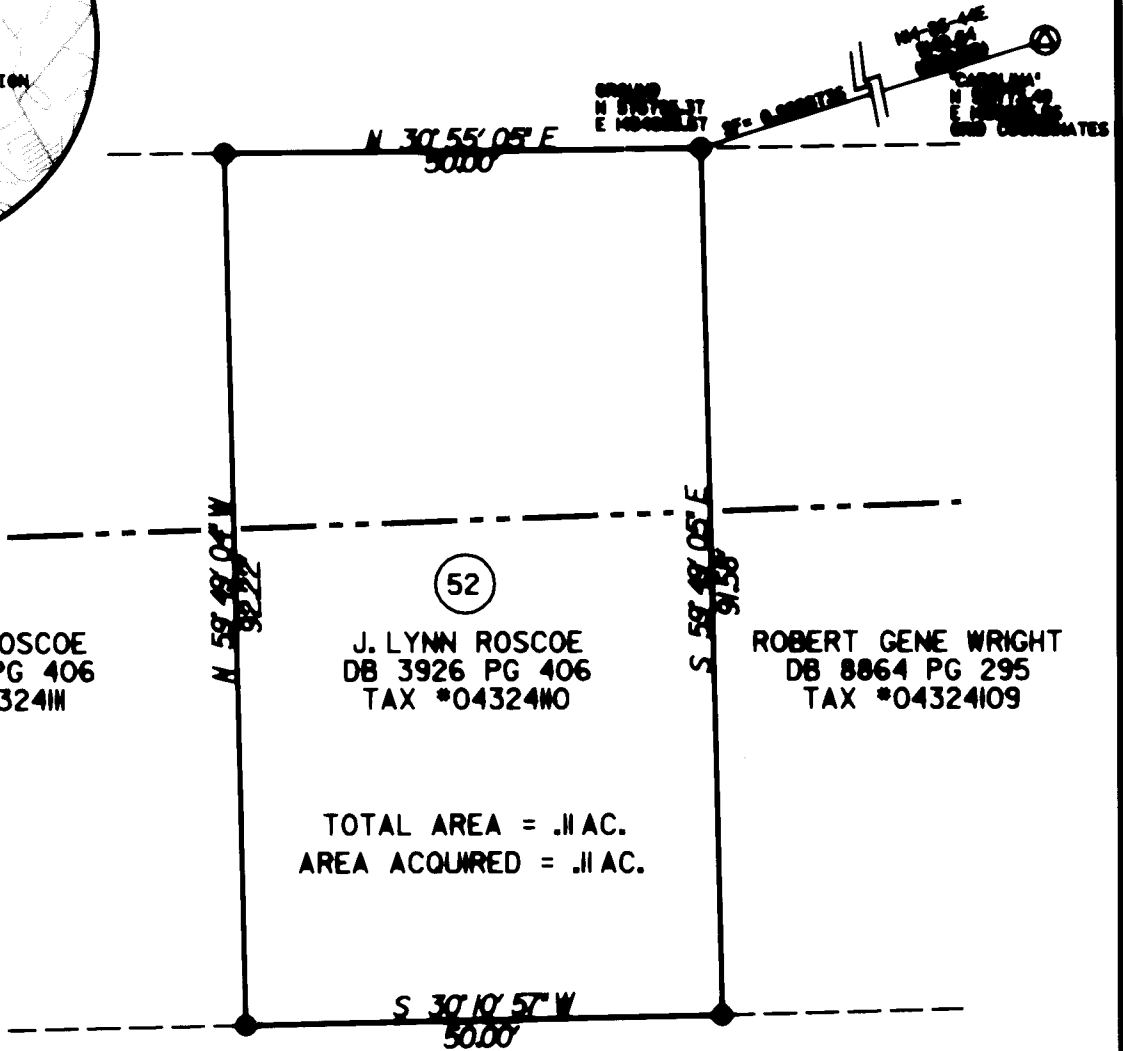

J. LYNN ROSCOE
DB 3926 PG 406
TAX *043241H

J. LYNN ROSCOE
DB 3926 PG 406
TAX *043241H

ROBERT GENE WRIGHT
DB 8864 PG 295
TAX *04324109

TOTAL AREA = .11 AC.
AREA ACQUIRED = .11 AC.

ACQUISITION BY CITY
RECORDED IN DEED BOOK

DB 11775, PG 282
DATE 12/7/00

100' SOUTHERN RAILWAY R/W

NOTES:

1. APPARENT SOURCE OF TITLE: REFERENCE ON PARCEL.
2. AREA BY COORDINATE GEOMETRY METHOD.

I, MARK E. FUNKHOUSER, CERTIFY THAT THIS MAP WAS DRAWN FROM AN ACTUAL FIELD SURVEY PERFORMED UNDER MY DIRECTION AND SUPERVISION THAT THE LINEAR ERROR OF CLOSURE WAS +1/30,000 THAT THE LINES NOT SURVEYED ARE CLEARLY SHOWN AS BROKEN AND DRAWN FROM INFORMATION AS SHOWN HEREON. WITNESS MY HAND AND SEAL THIS 3RD DAY OF NOVEMBER 2000.


Mark E. Funkhouser 11-6-00

MARK E. FUNKHOUSER NCPLS* L-3602

THIS SURVEY IS OF AN EXISTING PARCEL OF LAND AND DOES NOT CREATE A NEW STREET OR CHANGE AN EXISTING STREET.


Mark E. Funkhouser

MARK E. FUNKHOUSER NCPLS * L-3602

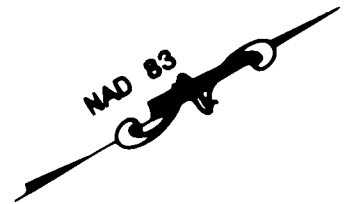

LEGEND

- SET IRON PIN ●
- EXISTING IRON PIN ○
- LINES NOT SURVEYED - - - - -
- RAILROAD R/W - - - - -
- GEODETIC MONUMENT ⊕

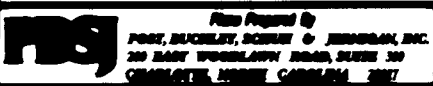

CHARLOTTE ENGINEERING AND PROPERTY SURVEYING		JOB NO. 512-00-016
REVISIONS	PROPERTY ACQUISITION MAP PROPERTY OF TPN #04324110 CHARLOTTE, MECKLENBURG CO., NC	FILE NO. MAP BOOK 4 PG 641
DRAWN BY: ASD		SHEET 1
CHECKED BY: ESD		OF 1
DATE: 11/03/00	SCALE: 1"=20'	