


VICINITY
N.T.S.

ACQUISITION BY CITY
RECORDED IN DEED BOOK
DB 11775, PG 282
DATE 12/7/00


OLD STATESVILLE RD. (60' R/W)

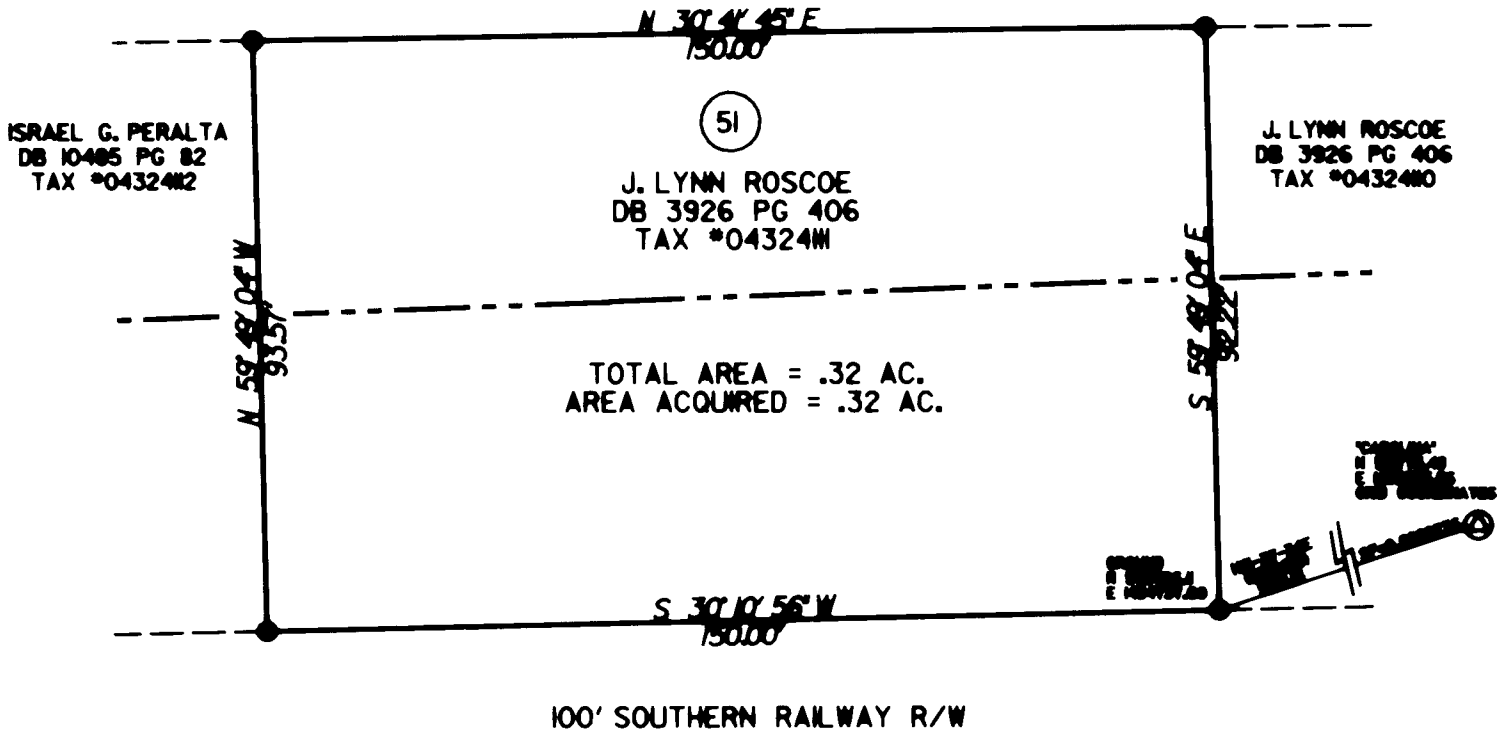

- NOTES:
1. APPARENT SOURCE OF TITLE: REFERENCE ON PARCEL.
2. AREA BY COORDINATE GEOMETRY METHOD.


I, MARK E. FUNKHOUSER, CERTIFY THAT THIS MAP WAS DRAWN FROM AN ACTUAL FIELD SURVEY PERFORMED UNDER MY DIRECTION AND SUPERVISION; THAT THE LINEAR ERROR OF CLOSURE WAS +1/30,000; THAT THE LINES NOT SURVEYED ARE CLEARLY SHOWN AS BROKEN AND DRAWN FROM INFORMATION AS SHOWN HEREON. WITNESS MY HAND AND SEAL THIS 3RD DAY NOVEMBER 2000.

Mark E. Funkhouser 11-6-00
MARK E. FUNKHOUSER NCPLS* L-3602

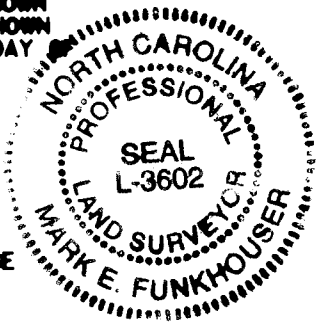

THIS SURVEY IS OF AN EXISTING PARCEL OF LAND AND DOES NOT CREATE A NEW STREET OR CHANGE AN EXISTING STREET.

Mark E. Funkhouser
MARK E. FUNKHOUSER NCPLS * L-3602

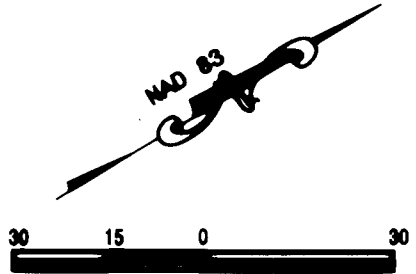

LEGEND

- SET IRON PIN
- EXISTING IRON PIN
- LINE NOT SURVEYED
- RAILROAD R/W
- GEODETIC MONUMENT ⊙

CHARLOTTE ENGINEERING AND SURVEYING		
REVISIONS DRAWN BY: AM CHECKED BY: GED	PROPERTY ACQUISITION MAP PROPERTY OF TPM #04324111 CHARLOTTE, MECKLENBURG CO., NC	JOB NO. 512-00-015 FILE NO. MAP BOOK 4 PG 841 SHEET 1 OF 1
DATE: 11/03/00 SCALE: 1"=30'		

