


VICINITY

N.T.S.

**OLD STATESVILLE RD.
(60' R/W)**

GROUND
N 576368.313
E 1454429.291

'CAROLINA'
GRID COORD'S
N 501773.49
E 1455965.96

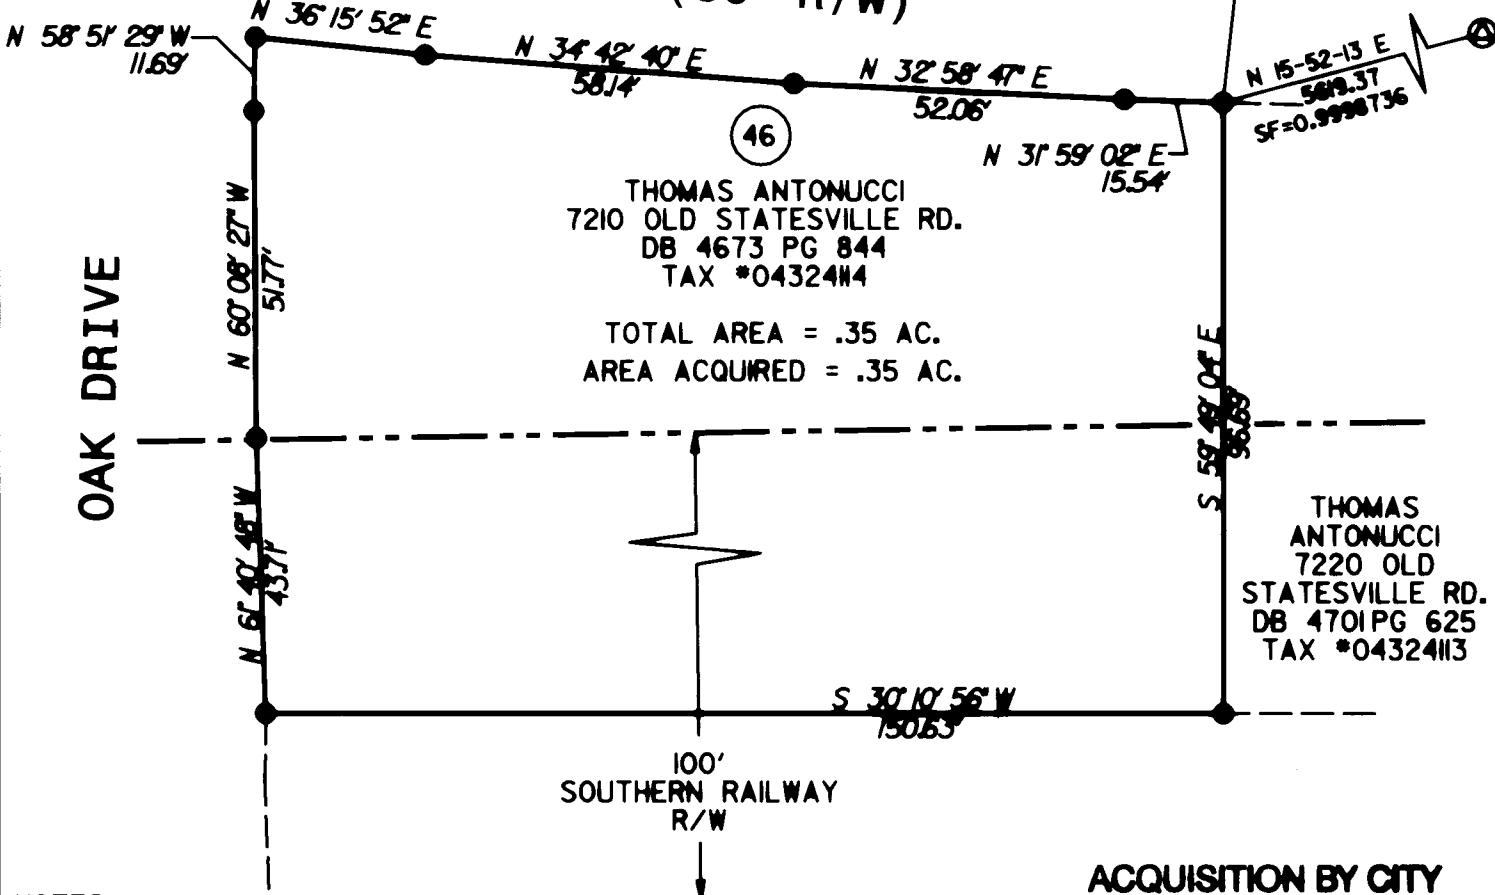

NOTES:

1. APPARENT SOURCE OF TITLE: REFERENCE ON PARCEL.
2. AREA BY COORDINATE GEOMETRY METHOD.

**ACQUISITION BY CITY
RECORDED IN DEED BOOK**

DB 12915, PG 74
DATE 11/20/01


G.W. & ILEEN W. FERRELL
DB 1625 PG 240
TAX *04324H5

I, MARK E. FUNKHOUSER, CERTIFY THAT THIS MAP WAS DRAWN FROM AN ACTUAL FIELD SURVEY PERFORMED UNDER MY DIRECTION AND SUPERVISION; THAT THE LINEAR ERROR OF CLOSURE WAS +1/30,000; THAT THE LINES NOT SURVEYED ARE CLEARLY SHOWN AS BROKEN AND DRAWN FROM INFORMATION AS SHOWN HEREON. WITNESS MY HAND AND SEAL THIS 12TH DAY OF DECEMBER, 2000.

Mark E. Funkhouser
MARK E. FUNKHOUSER NCPLS* L-3602

THIS SURVEY IS OF AN EXISTING PARCEL OF LAND AND DOES NOT CREATE A NEW STREET OR CHANGE AN EXISTING STREET.

Mark E. Funkhouser
MARK E. FUNKHOUSER NCPLS * L-3602

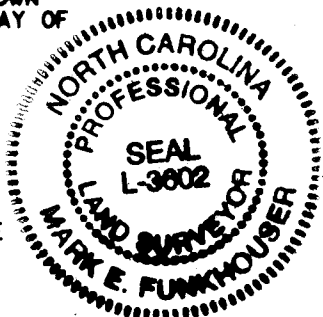

LEGEND

- SET IRON PIN ●
- EXISTING IRON PIN ○
- LINES NOT SURVEYED - - - - -
- RAILROAD R/W - - - - -
- GEODETC MONUMENT ⊕

CHARLOTTE ENGINEERING AND PROPERTY SURVEYING		JOB NO. 512-00-015
REVISIONS	PROPERTY ACQUISITION MAP PROPERTY OF TPN #04324114 CHARLOTTE, MECKLENBURG CO., NC	FILE NO. MAP BOOK 4 PG. 641
DRAWN BY: JMR		SHEET 1
CHECKED BY: JMR		OF 1
DATE: 12/08/00	SCALE: 1"=30'	