
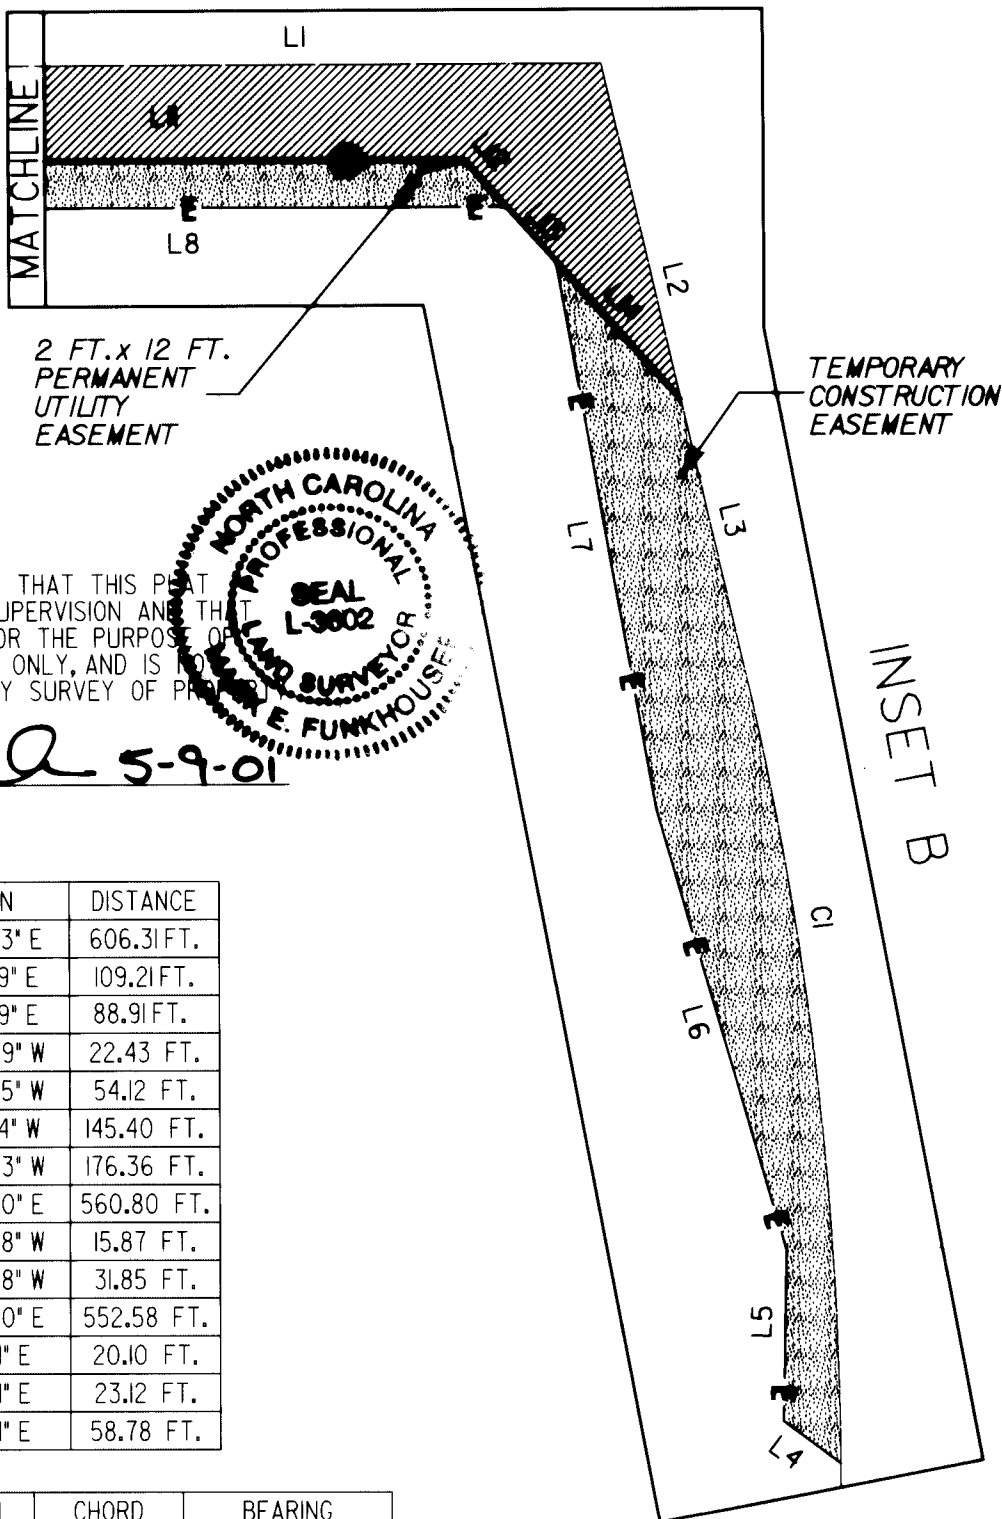


2 FT. x 22 FT.  
PERMANENT  
UTILITY EASEMENT

INSET A

TEMPORARY  
CONSTRUCTION  
EASEMENT

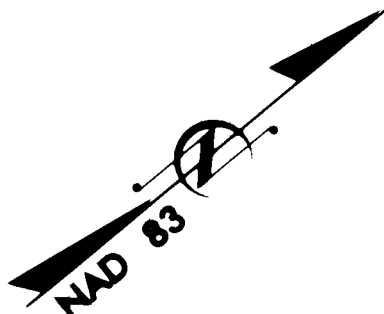

2 FT. x 12 FT.  
PERMANENT  
UTILITY  
EASEMENT

TEMPORARY  
CONSTRUCTION  
EASEMENT

I, MARK FUNKHOUSER, CERTIFY THAT THIS PLAT  
WAS PREPARED UNDER MY SUPERVISION AND THAT  
THE PLAT WAS PREPARED FOR THE PURPOSE OF  
ACQUISITION AND EASEMENTS ONLY, AND IS NOT  
INTENDED TO BE A BOUNDARY SURVEY OF PROPERTY  
SHOWN



*Mark E. Funkhouser* 5-9-01

LINE	DIRECTION	DISTANCE
L1	N 39° 34' 33" E	606.31 FT.
L2	S 63° 24' 19" E	109.21 FT.
L3	S 63° 24' 19" E	88.91 FT.
L4	S 76° 26' 09" W	22.43 FT.
L5	N 49° 20' 25" W	54.12 FT.
L6	N 66° 37' 14" W	145.40 FT.
L7	N 60° 27' 33" W	176.36 FT.
L8	N 39° 35' 40" E	560.80 FT.
L9	N 69° 25' 28" W	15.87 FT.
L10	N 69° 25' 28" W	31.85 FT.
L11	N 39° 35' 40" E	552.58 FT.
L12	N 87° 51' 11" E	20.10 FT.
L13	N 87° 51' 11" E	23.12 FT.
L14	N 87° 51' 11" E	58.78 FT.

CURVE	RADIUS	LENGTH	CHORD	BEARING
CI	2850.00 FT.	252.52 FT.	252.00 FT.	S 57° 03' 34" E



LEGEND

- EXISTING IRON PIN
- SET IRON PIN
- NEW PROPERTY LINE
- AREA ACQUIRED
- TEMPORARY CONSTRUCTION EASEMENT

<b>CHARLOTTE</b> ENGINEERING AND PROPERTY MANAGEMENT		JOB NO. 512-00-046
<b>OLD STATESVILLE ROAD WIDENING PROJECT</b>		FILE NO. PLAT 28
<b>PROPERTY ACQUISITION BARBARA H. FERRELL</b>		SHEET <b>2</b>
CHARLOTTE, HUNTERDON CO., NC		OF <b>2</b>
DESIGN BY: GYG/GDF	DATE: 5/7/01	SCALE: 1"=60'
DRAWN BY: MB		
CHECKED BY:		
SURVEY SUPERV.		