

- 1) BEARINGS AND DISTANCES SHOWN IN PARENTHESES ARE BASED ON RECORDED MAP INFORMATION.
- 2) TOTAL AREA 1.500 ACRES

I, DAVID H. SNIDER, CERTIFY THAT THIS PLAT WAS FROM AN ACTUAL FIELD SURVEY UNDER MY SUPERVISION. THAT THE DEEDS AND PLATS NOTED WERE USED AS REFERENCES. THAT THE BOUNDARIES NOT SURVEYED ARE CLEARLY INDICATED AS DRAWN FROM INFORMATION INDICATED, THAT THE RATIO OF PRECISION AS CALCULATED IS 1:10,000;


WITNESS MY ORIGINAL SIGNATURE, REGISTRATION NUMBER AND SEAL THIS 31st DAY OF AUGUST, A.D., 2011

David H. Snider
DAVID H. SNIDER, NC P.L.S. L-2942 DATE _____



- LEGEND**
- REBAR W/ CAP SET
 - #4 REBAR FOUND
 - LINES SURVEYED _____
 - LINES NOT SURVEYED - - - - -

		CHARLOTTE ENGINEERING DEPARTMENT	
REVISIONS		CITY BOULEVARD EXTENSION	JOB NO. 512-08-012
8/30/11 TOTAL TAKE 4/26/11 ADDITIONAL e			208012
SCALE 0 1" = 50'		PROPERTY OF TIMOTHY A. CHRISTIAN CHARLOTTE, MECKLENBURG CO., NC	SHEET 1
DRAWN BY P.S.			OF 1
DATE		CHECKED BY DS	SURVEY SUPVR. <i>DS</i>

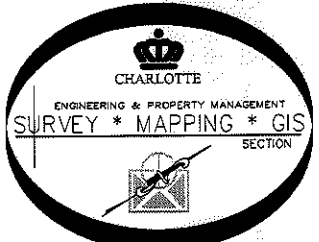

PREPARED BY:
CITY OF CHARLOTTE
ENGINEERING DEPARTMENT
600 EAST FOURTH STREET
CHARLOTTE, NC 28202
704-336-2291

DB 26998-191