


PARCEL ⑫

47-131-01

QUEENS PROPERTIES, INC.

DEED 3544-379

Total Area 519,670 S.F. = 11.930 Ac.
 Area Taken 97,749 S.F. = 2.244 Ac.
 Area Remaining 421,921 S.F. = 9.686 Ac.

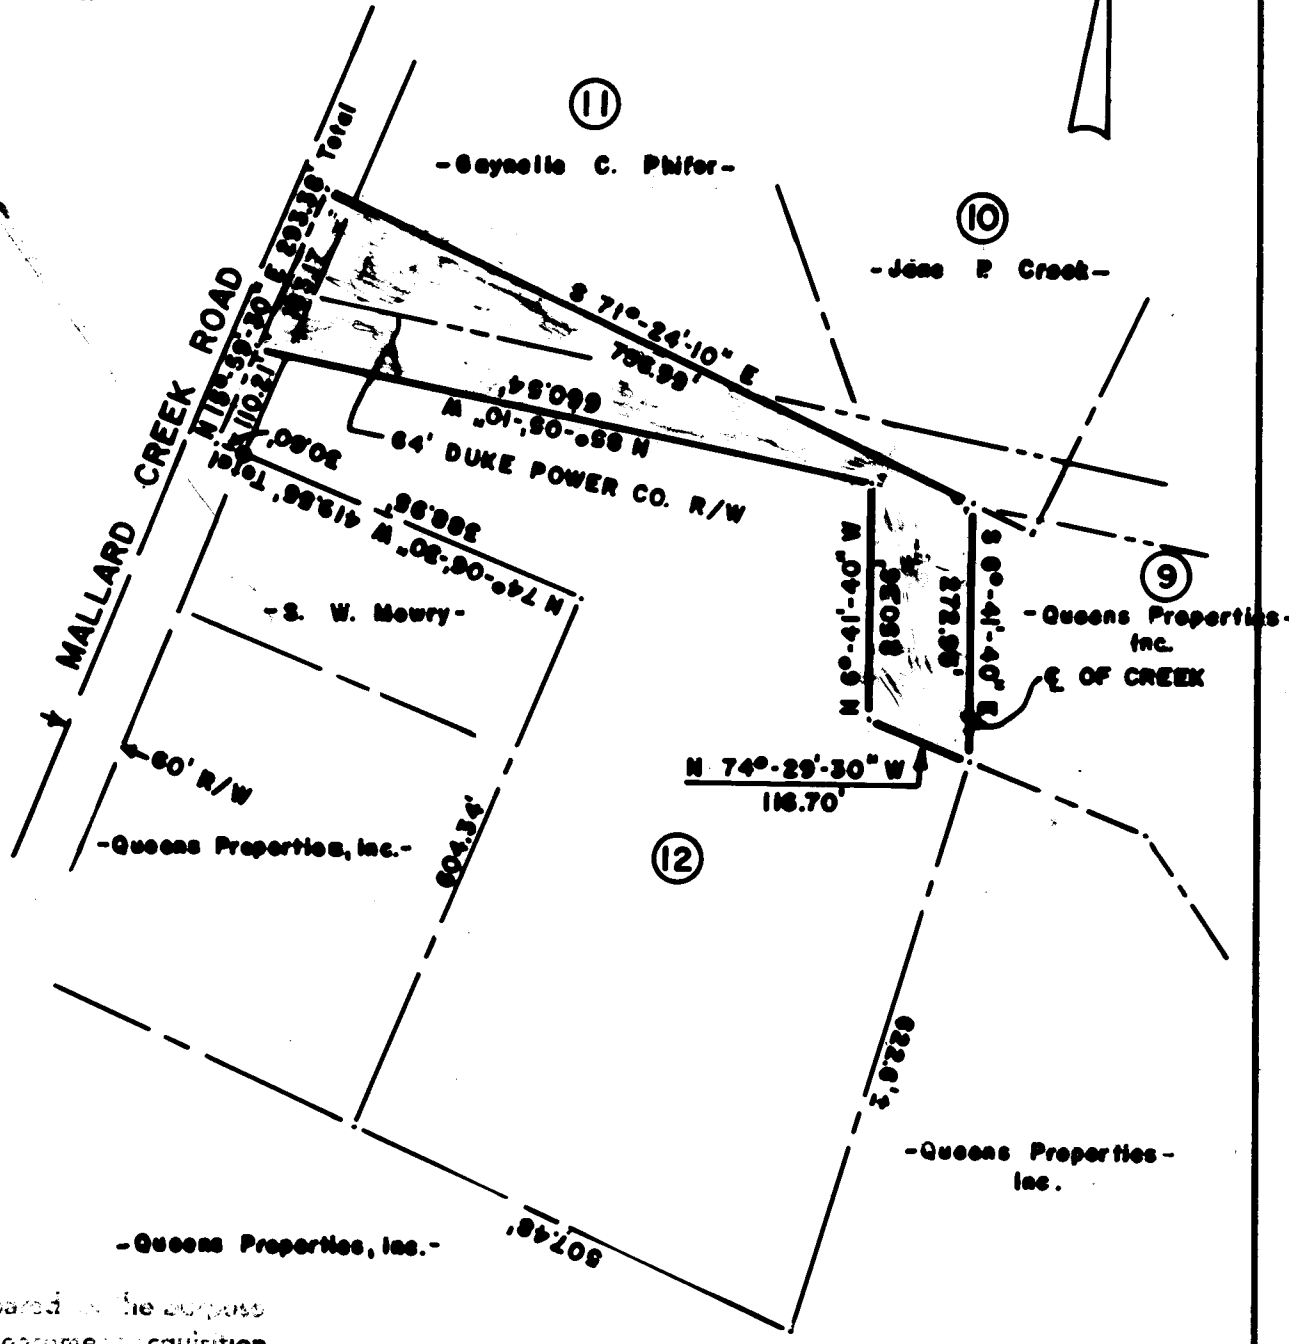

This map was prepared for the purpose of right of way or eminent domain acquisition only, and is not intended to be a boundary survey of the property shown.

NOTES: Property corners shown circled were located by actual survey. Bearings are based on N.C. GRID



This plat was prepared under my supervision R. Dennis Smith
 N. C. Reg. Surveyor No. L-1482

MECKLENBURG COUNTY PARK AND RECREATION DEPARTMENT		
CITY OF CHARLOTTE NORTH CAROLINA DEPARTMENT OF PUBLIC WORKS ENGINEERING DIVISION		
REVISIONS	PROPERTY TO BE ACQUIRED FOR MALLARD CREEK GREENWAY	JOB NO.
	PROPERTY OF	FILE NO.
	QUEENS PROPERTIES, INC.	SHEET
DRAWN BY <u>A.R.</u>	CHECKED BY <u>[Signature]</u>	12
DATE 1/3/84	SCALE 1"=200'	OF
		22