



NOTE:

GREENWAY BOUNDARY SHOWN AS SOLID LINE,
BASED ON N.C. GRID SYSTEM.
BEARINGS IN PARENTHESIS () ARE BASED
ON DEEDS AND MAPS.

This plat was prepared under my
supervision R. Dennis Smith
N. C. Reg. Surveyor No. L-1482

NOTE: Property corners shown
circled were located by actual
survey. Bearings are based on
N.C. GRID

INTERSTATE 85

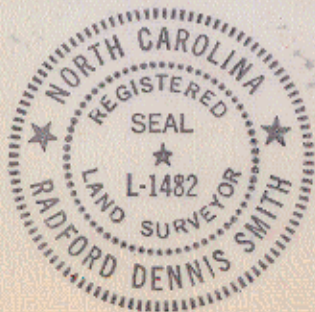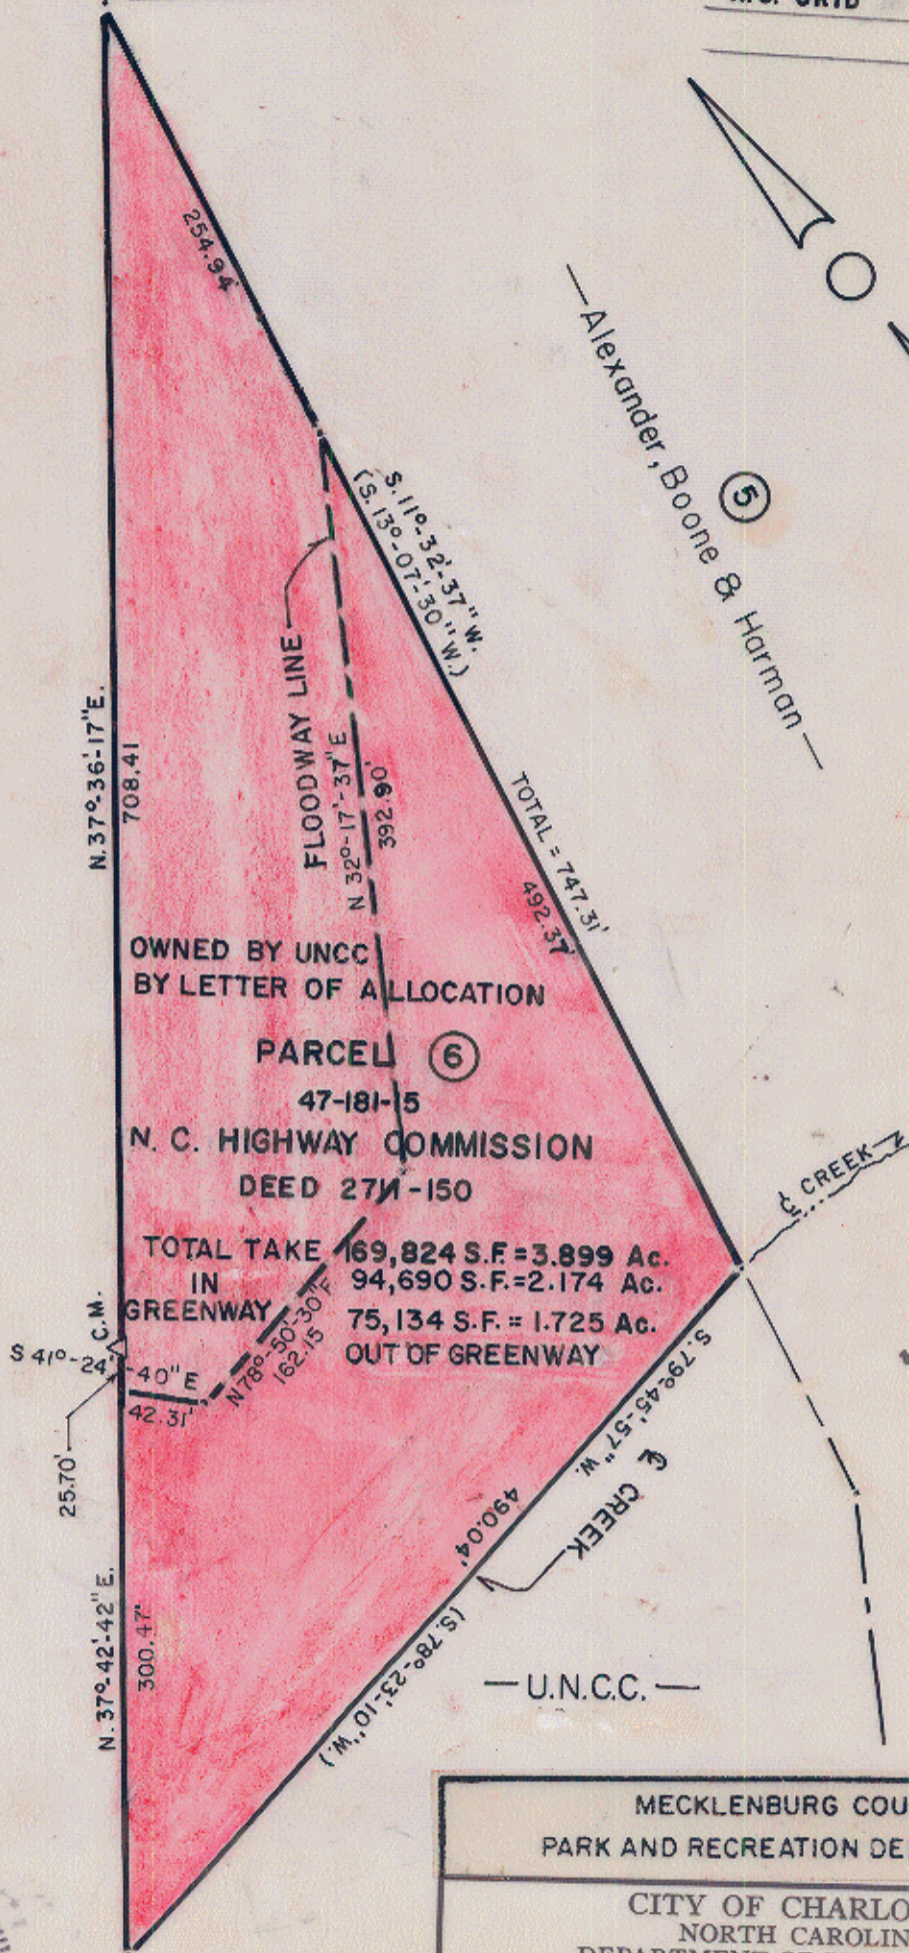

R/W
3632.6 ± TO R/W
W.T. HARRIS BLVD.

MECKLENBURG COUNTY PARK AND RECREATION DEPARTMENT		
CITY OF CHARLOTTE NORTH CAROLINA DEPARTMENT OF PUBLIC WORKS ENGINEERING DIVISION		
REVISIONS 12-07-84 Revised Area Taken. 6-16-88 FLOODLINE EPS DRAWN BY MS CHECKED BY <i>Rw</i> CITY ENGINEER	PROPERTY TO BE ACQUIRED FOR MALLARD CREEK GREENWAY PROPERTY OF N.C. HWY. COMM.	JOB NO. FILE NO. SHEET 6 OF 22
DATE 12/14/83 SCALE 1"=100'		47-18