



This map was prepared for the purpose of right of way or easement acquisition only, and is not intended to be a boundary survey of the property shown.

PARCEL ②
 47-191-03
 R. F. ALEXANDER
 DEED 908-53


NOTE: Property corners shown circled were located by actual survey. Bearings are based on

N.C. GRID

Total Area 64,471 S.F. = 1.480 Ac.
 Area Taken 64,471 S.F. = 1.480 Ac.

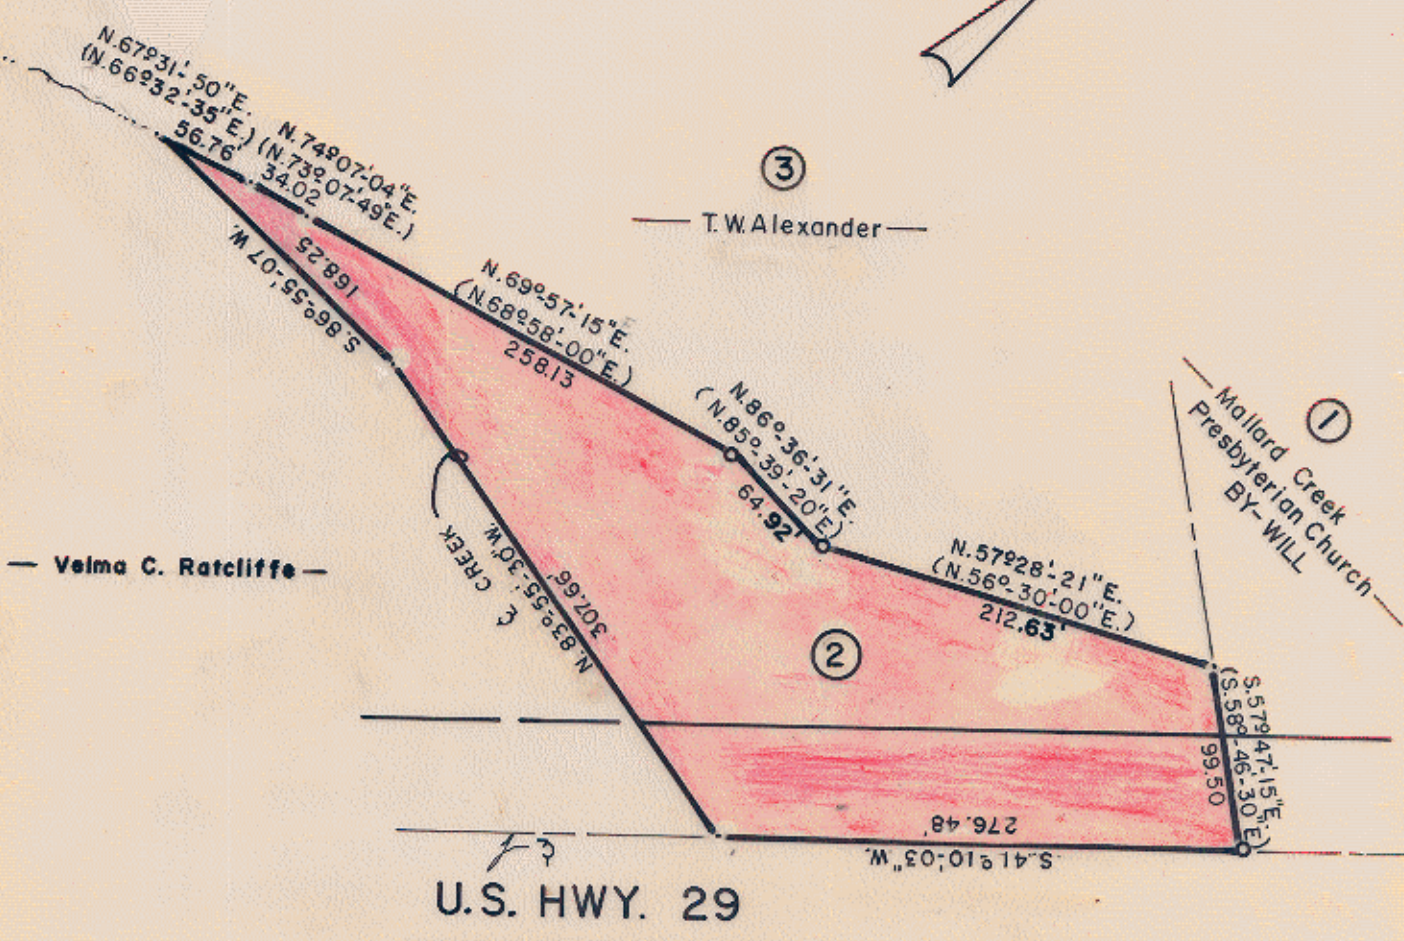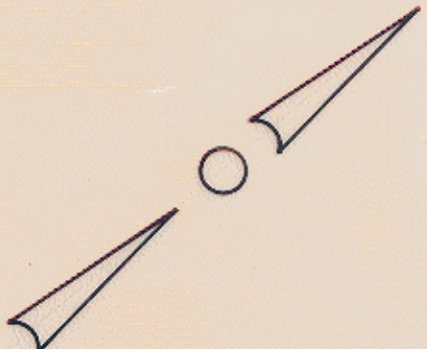

NOTE:
 GREENWAY BOUNDARY SHOWN AS SOLID LINE, BASED ON N.C. GRID SYSTEM.
 BEARINGS IN PARENTHESIS () ARE BASED ON DEEDS AND MAPS.

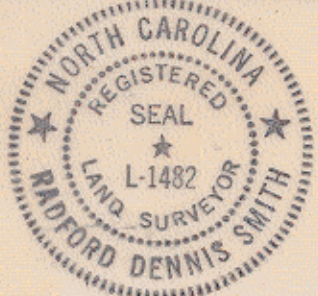

This plat was prepared under my supervision R. Dennis Smith
 N. C. Reg. Surveyor No. L-1482

MECKLENBURG COUNTY PARK AND RECREATION DEPARTMENT		
CITY OF CHARLOTTE NORTH CAROLINA DEPARTMENT OF PUBLIC WORKS ENGINEERING DIVISION		
REVISIONS	PROPERTY TO BE ACQUIRED FOR MALLARD CREEK GREENWAY	JOB NO.
	PROPERTY OF R.F. ALEXANDER	FILE NO.
DRAWN BY MS	DATE 12/14/83	SCALE 1" = 100'
CHECKED BY <u>R.D.</u>		SHEET 2
CITY ENGINEER		OF 22