



This map was prepared for the purpose of right of way or easement acquisition only, and is not intended to be a boundary survey of the property shown.

NOTE: Property corners shown circled were located by actual survey. Bearings are based on N. C. GRID

— Lydia A. McNeary —

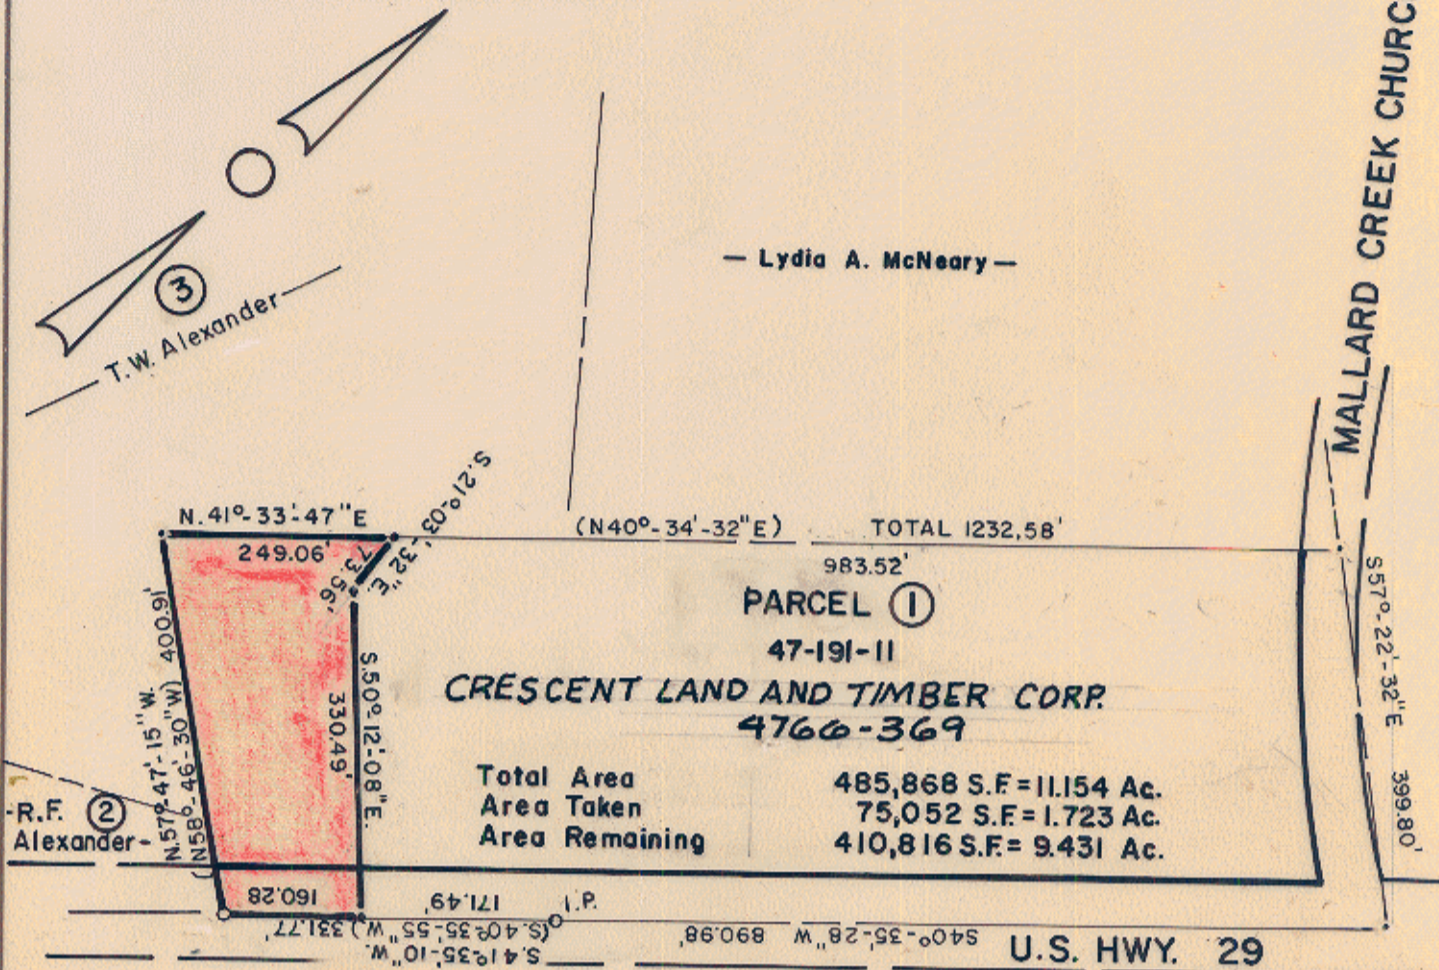

NOTE:
GREENWAY BOUNDARY SHOWN AS SOLID LINE,
BASED ON N.C. GRID SYSTEM.
BEARINGS IN PARENTHESIS () ARE BASED
ON DEEDS AND MAPS.

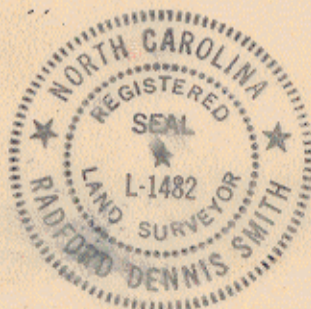

This plat was prepared under my supervision R. Dennis Smith
N. C. Reg. Surveyor No. L-1482

MECKLENBURG COUNTY PARK AND RECREATION DEPARTMENT		
CITY OF CHARLOTTE NORTH CAROLINA DEPARTMENT OF PUBLIC WORKS ENGINEERING DIVISION		
REVISIONS 2-29-84 NAME	PROPERTY TO BE ACQUIRED FOR MALLARD CREEK GREENWAY	JOB NO. FILE NO.
DRAWN BY MS CHECKED BY <u>R. Dennis Smith</u> CITY ENGINEER	PROPERTY OF CRESCENT LAND & TIMBER CORP.	SHEET 1 OF 22
DATE 12/14/83 SCALE 1"=200'		

47-19