

LESTER HERLOCKER and ASSOCIATES INC.  
 TAX CODE: 047-221-23  
 DB 4815 PG 996  
 7631 N. TRYON ST.

1. DAVID H. SNIDER, CERTIFY THAT THIS PLAT WAS DRAWN UNDER MY SUPERVISION FROM AN ACTUAL FIELD SURVEY UNDER MY SUPERVISION, THAT THE DEEDS AND PLATS NOTED WERE USED AS REFERENCES. THAT THE BOUNDARIES NOT SURVEYED ARE CLEARLY INDICATED AS DRAWN FROM INFORMATION INDICATED, THAT THE RATIO OF PRECISION AS CALCULATED IS 1:10,000;


NOTE:  
 1. ZONING I-1  
 2. LEASE EXHIBIT FOR BELLSOUTH CAROLINAS PCS, LP DB 10252 PG 941

WITNESS MY ORIGINAL SIGNATURE, REGISTRATION NUMBER AND SEAL THIS 17th DAY OF MAY, A.D., 2001  
 DAVID H. SNIDER, NC P.L.S. L-2942 DATE

LINE	LENGTH	BEARING
L1	27.68	N 53°52'40" E
L2	34.72	N 30°11'58" E
L3	29.99	S 60°15'12" E
L4	35.17	S 29°59'42" W
L5	30.11	N 59°24'04" W

LOVEINE HERLOCKER  
 TAX CODE: 047-221-22  
 DB 3994 PG 579  
 7621 N. TRYON ST.

40,022 SQ. FT.  
 0.919 ACRES

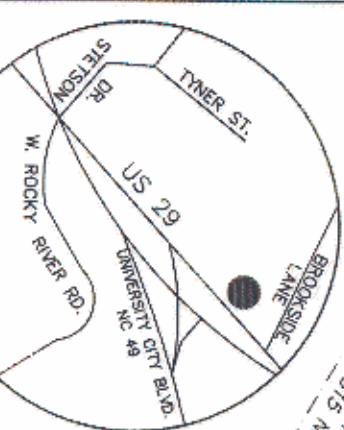

PREPARED BY:  
 CITY OF CHARLOTTE  
 ENGINEERING DEPARTMENT  
 600 EAST FOURTH STREET  
 CHARLOTTE, NC 28208  
 704-338-2291

State of North Carolina  
 County of Mecklenburg  
 Review Officer of Mecklenburg County, certify that the map or plot to which this certification is affixed meets all statutory requirements for recording.

ROCKY NAD83  
 N 565174.49  
 E 1475764.55  
 GRID FACTOR = 0.9998410

BOUNDARY SURVEY  
 NC. 49 / US 29 INTERCHANGE  
 RECONSTRUCTION

OWNER:  
 LOVEINE HERLOCKER  
 TAX PARCEL 047-221-22  
 CHARLOTTE, MECKLENBURG CO., NC

DATE 4-28-01

REVISIONS

SCALE 1" = 50'

DRAWN BY G.C.F.

CHECKED BY

DATE 4-28-01

FILE NO. 912-99-009

PLAN #299008

SHEET 1 OF 1

LEGEND  
 IRON PIN FOUND  
 IRON PIN SET #6 rebar & cap  
 NCGS CONTROL MONUMENT  
 LINES SURVEYED  
 LINES NOT SURVEYED

ACQUISITION BY CITY  
 RECORDED IN DEED BOOK  
 DB 16606 - 694  
 DATE 12-29-03



NC GRID NAD 83