
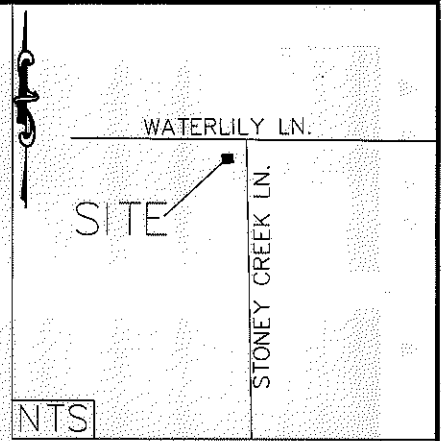


I, DAVID H. SNIDER, CERTIFY THAT THIS PLAT WAS PREPARED UNDER MY SUPERVISION AND THAT THE PLAT WAS PREPARED FOR THE PURPOSE OF EASEMENTS ONLY, AND IS NOT INTENDED TO BE A BOUNDARY SURVEY OF PROPERTY SHOWN.

David H. Snider 8/1/11
 DAVID H. SNIDER, NC P.L.S. L-2942 DATE

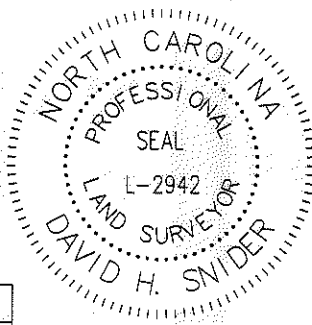

CURVE TABLE

CURVE	LENGTH	RADIUS	CHORD	BEARING
C1	12.19	20.00	12.00'	S69°07'06"E
C2	19.22	20.00	18.49'	S24°07'37"E


STATE OF NORTH CAROLINA
 COUNTY OF MECKLENBURG

I, _____, REVIEW OFFICER OF MECKLENBURG COUNTY, CERTIFY THAT THE MAP OR PLAT TO WHICH THIS CERTIFICATION IS AFFIXED MEETS ALL STATUTORY REQUIREMENTS FOR RECORDING.

REVIEW OFFICER _____ DATE _____

WATERLILY LN.
 50' RIGHT-OF-WAY

047-472-57
 KRISTYNA M. KNOBLAUCH
 DB 22228 /PG 678
 1407 WATERLILY LN

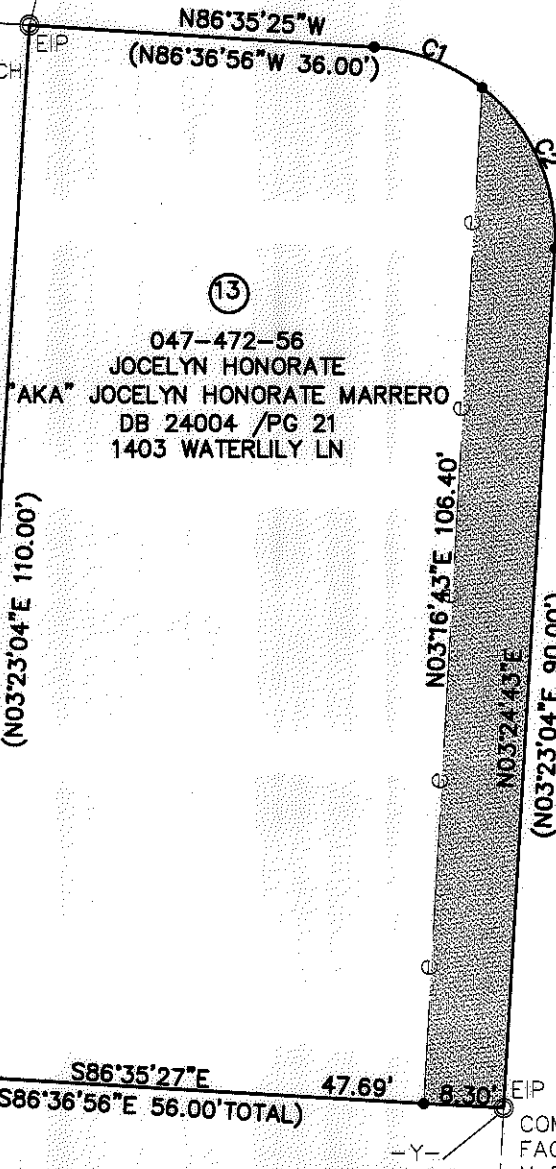

047-472-56
 JOCELYN HONORATE
 "AKA" JOCELYN HONORATE MARRERO
 DB 24004 /PG 21
 1403 WATERLILY LN

- 1) BEARINGS AND DISTANCES SHOWN IN PARENTHESES ARE BASED ON RECORDED MAP INFORMATION.
- 2) TOTAL AREA 6,074 SQ. FT.
- 3) TEMP CONSTRUCTION EASEMENT 854 SQ. FT.
- 4) AREA REMAINING 6,074 SQ. FT.

STONEY CREEK LN.
 50' RIGHT-OF-WAY


LEGEND

- IRON PIN FOUND ○
- CALCULATED POINT ●
- LINES SURVEYED _____
- LINES NOT SURVEYED - - - - -
- TEMP. CONSTRUCTION EASEMENT [shaded box]



COMBINED GRID
 FACTOR=0.99984104
 N 567765.04
 E 1466751.64

047-472-81
 WATERHAVEN HOMEOWNERS ASSO INC.
 DB 21833 /PG 903
 STONEY CREEK LN

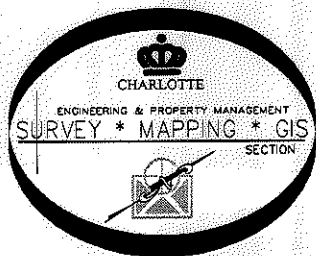

PREPARED BY:
 CITY OF CHARLOTTE
 ENGINEERING DEPARTMENT
 600 EAST FOURTH STREET
 CHARLOTTE, NC 28202
 704-336-2291

REVISIONS		JOB NO: 512-08-012
8/1/11 PROJECT #		
SCALE 1" = 20'		SHEET 1
DRAWN BY P.S.		OF 1
DATE		CHECKED BY DS SURVEY SUPVR. <i>DK</i>
K:\AutoCad\En_su-LD4\208012 City Blvd. Extension\Plots\#13 047-472-56		

DB 26882-172