
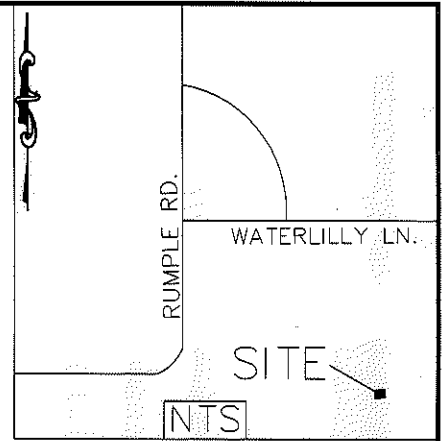


I, DAVID H. SNIDER, CERTIFY THAT THIS PLAT WAS PREPARED UNDER MY SUPERVISION AND THAT THE PLAT WAS PREPARED FOR THE PURPOSE OF EASEMENTS ONLY, AND IS NOT INTENDED TO BE A BOUNDARY SURVEY OF PROPERTY SHOWN.

*David H. Snider* 9/27/11  
 DAVID H. SNIDER, NC P.L.S. L-2942 DATE

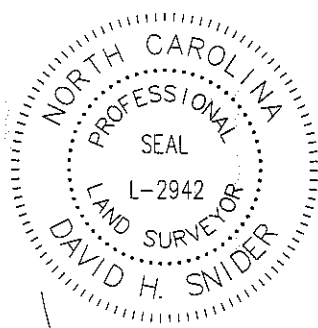

STATE OF NORTH CAROLINA  
 COUNTY OF MECKLENBURG

I, \_\_\_\_\_, REVIEW OFFICER OF MECKLENBURG COUNTY, CERTIFY THAT THE MAP OR PLAT TO WHICH THIS CERTIFICATION IS AFFIXED MEETS ALL STATUTORY REQUIREMENTS FOR RECORDING.

REVIEW OFFICER \_\_\_\_\_ DATE \_\_\_\_\_

WATER LILLY LN  
 (50' PUBLIC RIGHT-OF-WAY)

CURVE TABLE				
CURVE	LENGTH	RADIUS	CHORD	BEARING
C1	18.29	30.00	18.00'	N20°49'59"E
C2	30.49	30.00	29.19'	N67°24'20"E


LEGEND

- IRON PIN SET
- IRON PIN FOUND
- CALCULATED POINT
- LINES SURVEYED
- LINES NOT SURVEYED
- TEMP. CONSTRUCTION EASEMENT
- FEE SIMPLE OUTSIDE R/W
- UTILITY EASEMENT

LINE TABLE		
LINE	LENGTH	BEARING
L1	1.63	S02°02'04"W
L2	21.98	N87°57'56"W
L3	15.00	S03°22'20"W
L4	6.89	S86°34'49"E
L5	3.38	N02°02'04"E




RUMPLE RD  
 (60' PUBLIC RIGHT-OF-WAY)

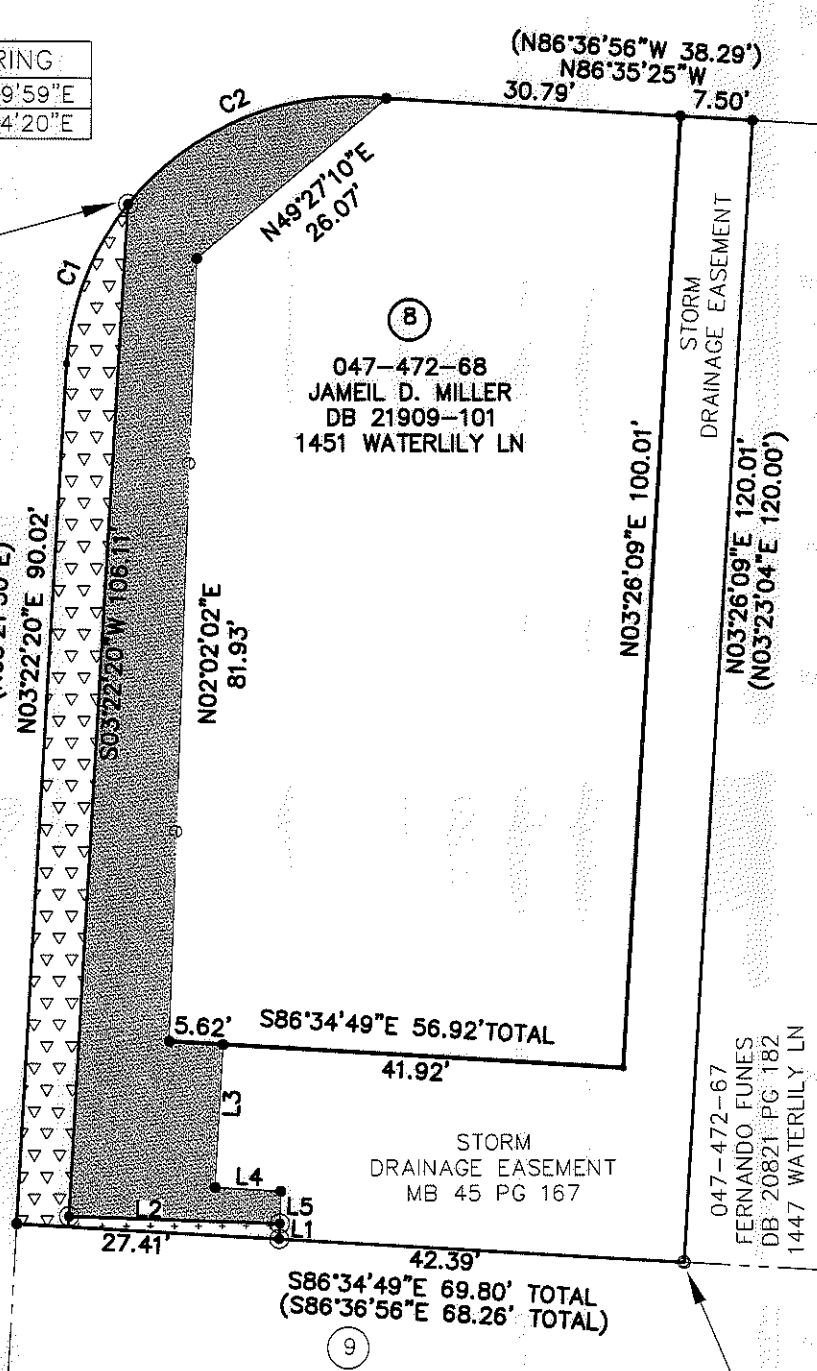

- 1) BEARINGS AND DISTANCES SHOWN IN PARENTHESES ARE BASED ON RECORDED MAP INFORMATION.
- 2) TOTAL AREA 8,193 SQ. FT.
- 3) TEMP CONSTRUCTION EASEMENT 1,206 SQ. FT.
- 4) FEE SIMPLE OUTSIDE R/W 549 SQ. FT.
- 5) STORM DRAINAGE EASEMENT / TCE OVERLAP 305 SQ. FT.
- 6) UTILITY EASEMENT 30 SQ. FT.
- 7) AREA REMAINING 7,614 SQ. FT.

047-472-81 WATERHAVEN HOMEOWNERS ASSOCIATION INC. FACTOR= .99984  
 DB 21833 PG 903 N 567791.09  
 STONEY CREEK LN E 1466146.07

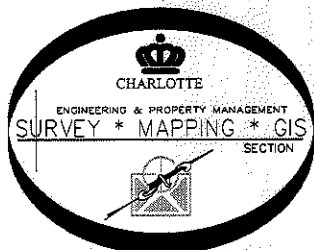

PREPARED BY:  
 CITY OF CHARLOTTE  
 ENGINEERING DEPARTMENT  
 600 EAST FOURTH STREET  
 CHARLOTTE, NC 28202  
 704-336-2291

REVISIONS		JOB NO.
9/27/11 LEGEND & AREA		512-08-012
SCALE 1"=20'		208012
DRAWN BY P.S.		SHEET 1
DATE		OF 1
CHECKED BY DS SURVEY SUPV. <i>DS</i>		
K:\AutoCad\En_su-LD4\208012 City Blvd. Extension\Plots\#8 047-472-68		

DB 27018-74