
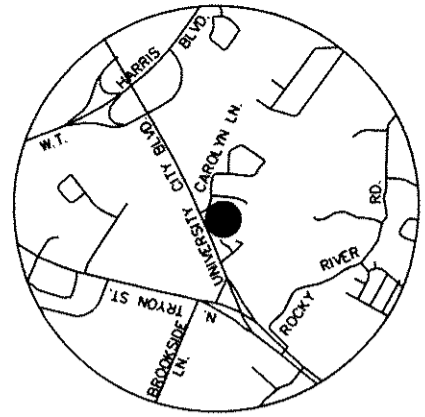


I, DAVID H. SNIDER, CERTIFY THAT THIS PLAT WAS PREPARED UNDER MY SUPERVISION AND THAT THE PLAT WAS PREPARED FOR THE PURPOSE OF EASEMENTS ONLY, AND IS NOT INTENDED TO BE A BOUNDARY SURVEY OF PROPERTY SHOWN.



David H. Snider
 DAVID H. SNIDER, NC P.L.S. L-2942 DATE 12/0/08

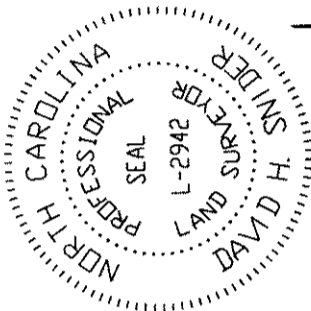

VICINITY MAP
 not to scale

- NOTE:
- 1) BEARINGS AND DISTANCES SHOWN IN PARENTHESES ARE BASED ON RECORDED MAP INFORMATION.
 - 2) TOTAL AREA 194,392 SQ.FT.
 - 3) TEMP. CONSTRUCTION EASEMENT 2,449 SQ.FT.
 - 4) AREA REMAINING 194,392 SQ.FT.

NC GRID NAD 83

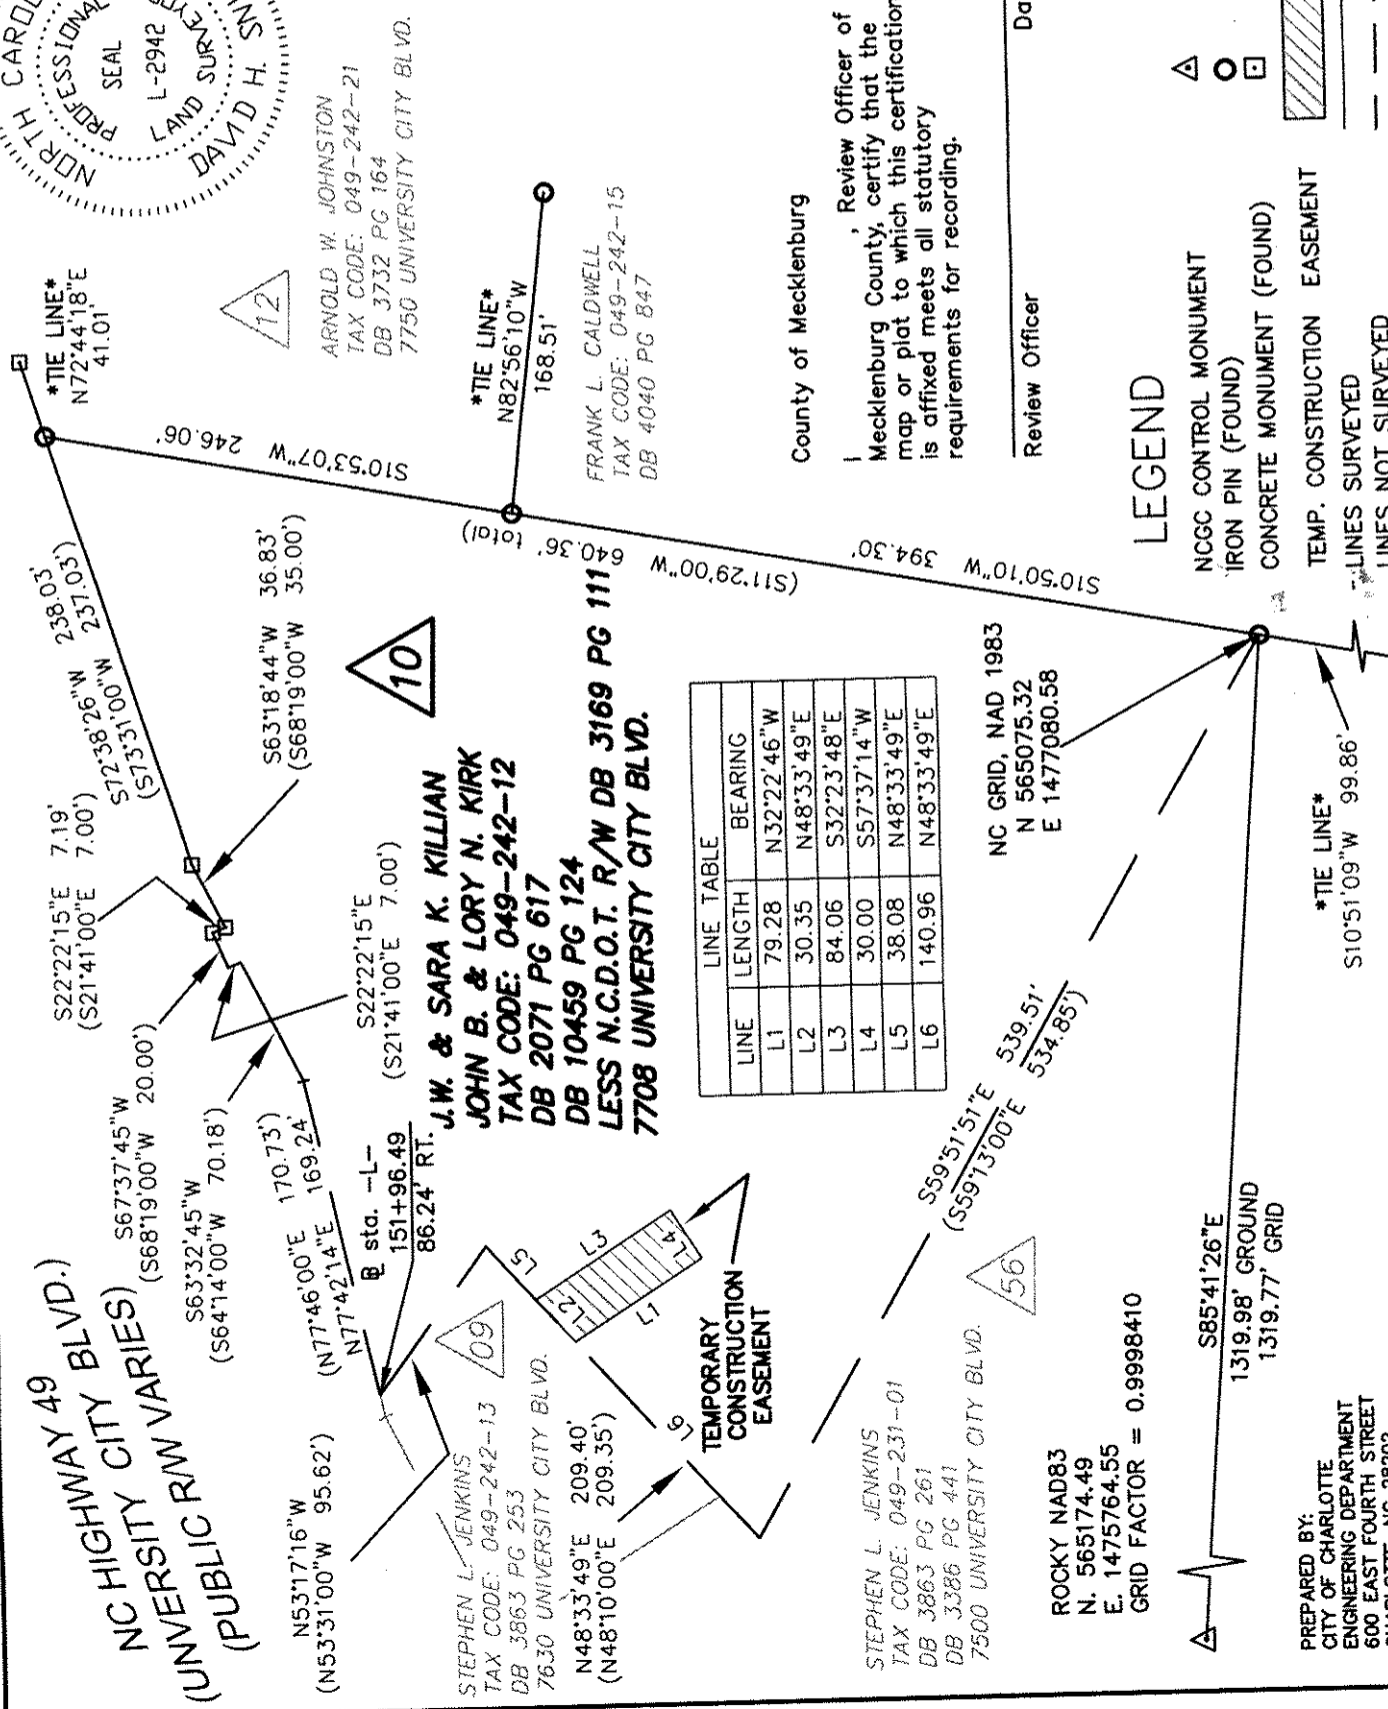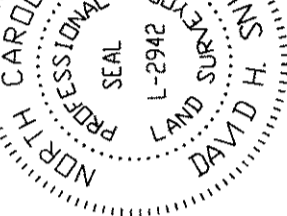

ENGINEERING & PROPERTY MANAGEMENT
 CHARLOTTE

NC. 49 / US 29 INTERCHANGE RECONSTRUCTION

OWNER:
 J.W. & SARA K. KILLIAN
 JOHN B. & LORY N. KIRK
 TAX CODE: 049-242-12
 CHARLOTTE, MECKLENBURG CO., NC

REVISIONS

3.12-01-08	revised
2.06-14-04	revised TOE
1.08-14-04	added UE

SCALE
 1" = 100'

DRAWN BY G.C.F.
 CHECKED BY _____

DATE 10-17-03

JOB NO. 512-99-006
 FILE NO. LAY #299009
 PLAT-10.dwg
 SHEET 1 OF 1