


SCALE: 1" = 200'

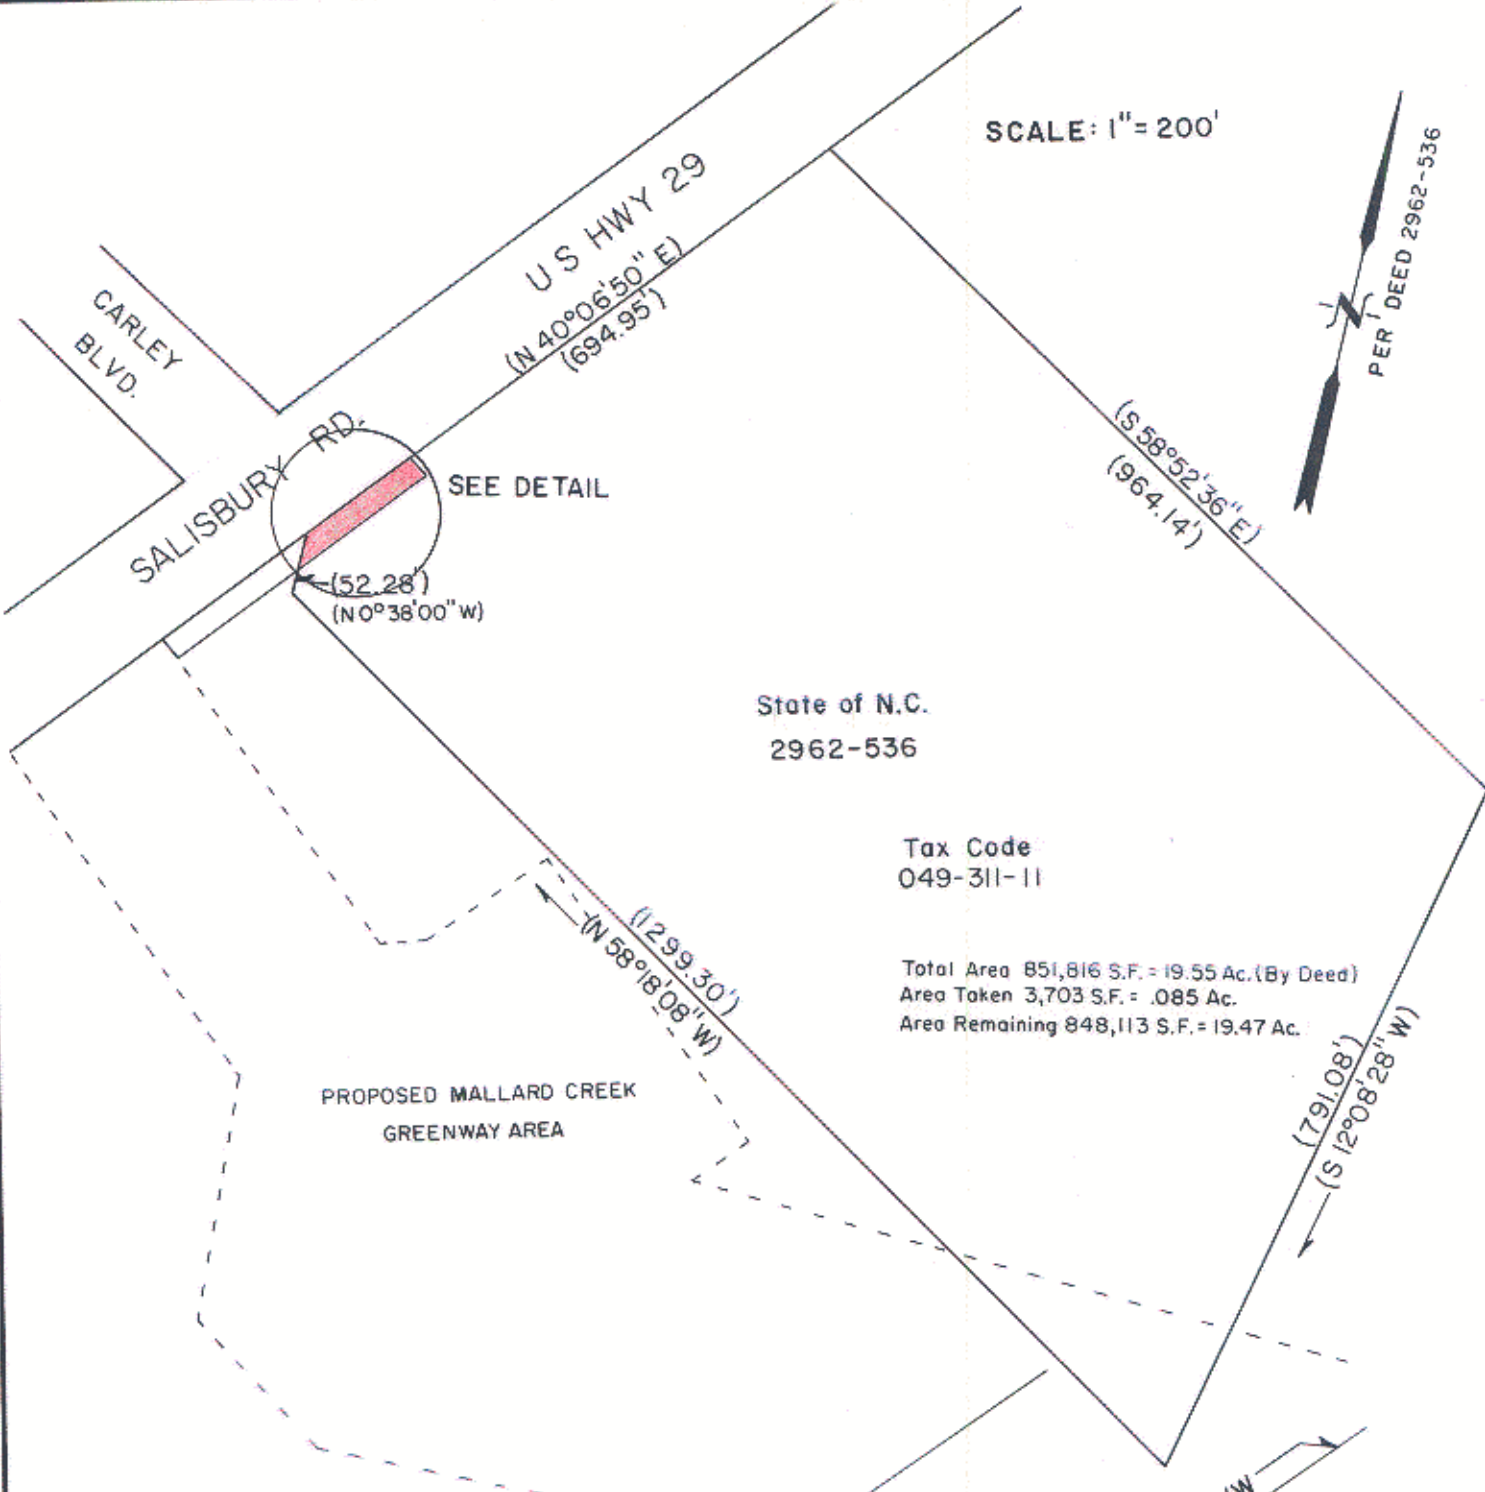


Tax Code
049-311-11

Total Area 851,816 S.F. = 19.55 Ac. (By Deed)
Area Taken 3,703 S.F. = .085 Ac.
Area Remaining 848,113 S.F. = 19.47 Ac.

NOTE: Property corners shown circled were located by actual survey. Bearings and distances shown in parenthesis are based on deed information.

This plat was prepared under my supervision.
R. Dennis Smith
N.C. Reg. Surveyor No. L-1482.

DETAIL SCALE: 1" = 100'

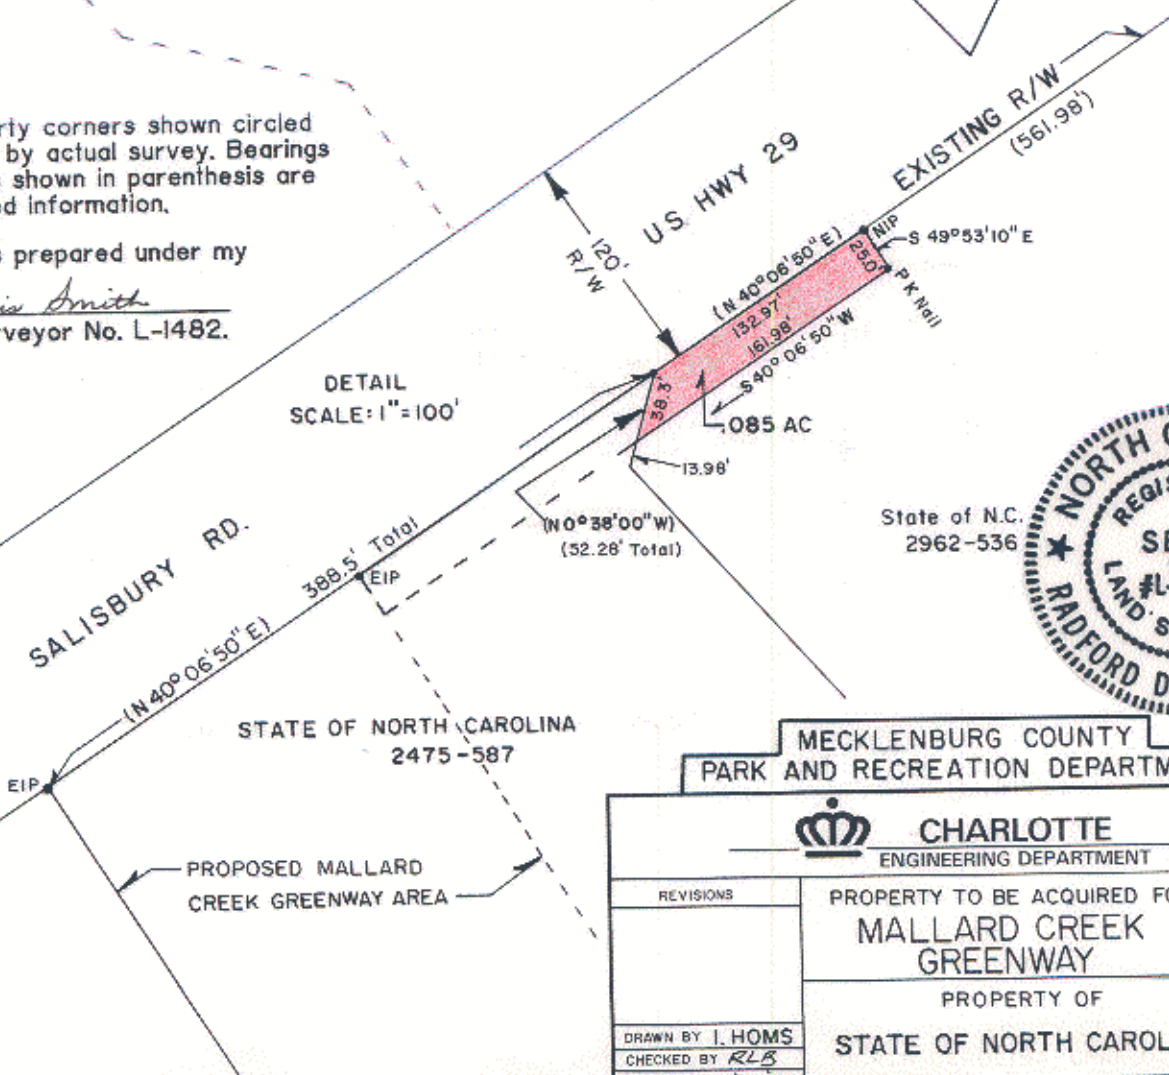

State of N.C. 2962-536



MECKLENBURG COUNTY
PARK AND RECREATION DEPARTMENT

CHARLOTTE ENGINEERING DEPARTMENT		JOB NO. 512- 86-150
PROPERTY TO BE ACQUIRED FOR MALLARD CREEK GREENWAY		FILE NO.
PROPERTY OF STATE OF NORTH CAROLINA		SHEET 1
DRAWN BY <i>I. HOMS</i>	DATE 8-18-87	OF 1
CHECKED BY <i>RLB</i>	SCALE 1" = 200'	
SURVEY SUPVR. <i>R. Dennis Smith</i>		

049-31