


CONNECTICUT MUTUAL LIFE INSURANCE COMPANY
 DEED 4171-904
 TOTAL AREA 5.0 AC. AREA ACQUIRED 25 SQ. FT.

SEE BLOW UP
 UTILITY ESM'T. 5' X 5'
 25 SQ. FT.




BLOW UP
 SCALE: 1"=20'

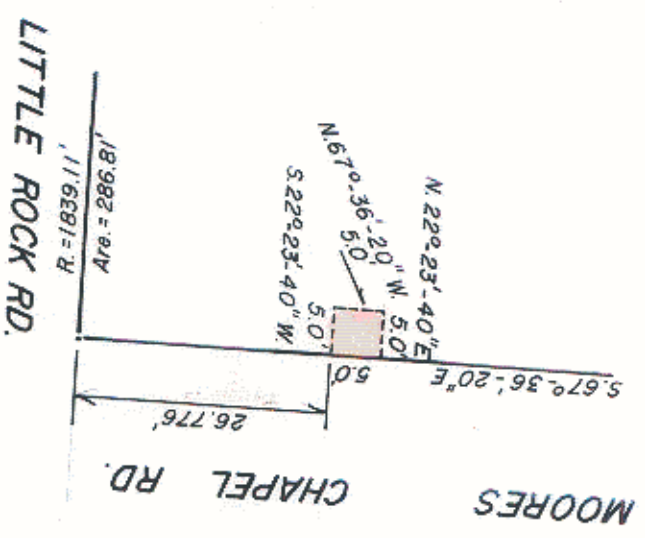

NOTE: Property corners shown circled were located by actual survey. Bearings are based on DEED: 4171-904

This map was prepared for the purpose of right of way or easement acquisition only, and is not intended to be a boundary survey of the property shown.

This plat was prepared under my supervision
Stephen A. Gilbert
 N. C. Reg. Surveyor No. 11785

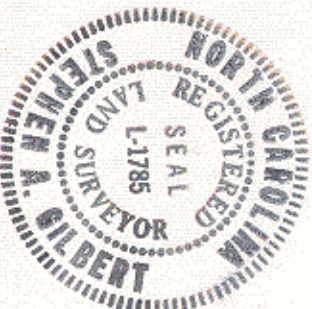

CITY OF CHARLOTTE NORTH CAROLINA DEPARTMENT OF PUBLIC WORKS ENGINEERING DIVISION		JOB NO.
REVISIONS	UTILITY ESM'T TO BE ACQUIRED BY	FILE NO.
DRAWN BY M.S. CHECKED BY RW CITY ENGINEER	CITY OF CHARLOTTE PROPERTY OF CONNECTICUT MUTUAL LIFE INSURANCE COMPANY	SHEET 1
DATE JUNE 4 1980 SCALE 1" = 100'	OF	1

55-14