

I, DAVID H. SNIDER, CERTIFY THAT THIS PLAT WAS PREPARED UNDER MY SUPERVISION AND THAT THE PLAT WAS PREPARED FOR THE PURPOSE OF EASEMENTS ONLY, AND IS NOT INTENDED TO BE A BOUNDARY SURVEY OF PROPERTY SHOWN.

*David H. Snider* 4/13/11  
 DAVID H. SNIDER, NC P.L.S. L-2942 DATE

SAUNNU AKINOLA AJETUNMOBI &  
 MARTHA A. AJETUNMOBI  
 TAX CODE: 055-155-30  
 DB 16463 PG 503  
 6625 WESBROOK DRIVE

(96)

NOTE:

- 1) BEARINGS AND DISTANCES SHOWN IN PARENTHESES ARE BASED ON RECORDED MAP INFORMATION.
- 2) COMPUTED PROJECT DISTANCE \_\_\_\_\*
- 3) TOTAL AREA 20,000 SQ.FT.
- 4) TEMP. CONSTRUCTION EASEMENT 329 SQ.FT.
- 5) AREA REMAINING 20,000 SQ.FT.

found #4 rebar  
 NAD 83/2001  
 COORDINATES  
 N 558,927.10  
 E 1,420,096.57

(94)


WILLIAM RANDOLPH HUDSON  
 TAX CODE: 055-155-28  
 DB 19311 PG 354  
 6609 WESBROOK DRIVE

(95)

DIENG BUONKRONG and NEN H. HMOK  
 TAX CODE: 055-155-29  
 DB 25477 PG 474  
 6617 WESBROOK DRIVE

LEGEND

- IRON PIN FOUND
- CALCULATED POINT
- TEMP. CONSTRUCTION EASEMENT
- LINES SURVEYED
- LINES NOT SURVEYED

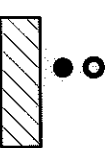

LINE	LENGTH	BEARING
L1	10.71	S22°42'46"W
L2	30.90	S69°47'28"E
L3	10.57	N23°08'52"E
L4	30.97	S69°32'00"E
L5	10.61	S69°32'00"E

HARVEY L. JARRET &  
 FLORA L. JARRET  
 TAX CODE: 055-155-33  
 DB 3203 PG 008  
 6720 WILD TURKEY LANE

MATTHEW DONALD YANDLE  
 TAX CODE: 055-155-32  
 DB 22918 PG 970  
 6716 WILD TURKEY LANE

State of North Carolina  
 County of Mecklenburg

Review Officer of Mecklenburg County, certify that the map or plat to which this certification is affixed meets all statutory requirements for recording.

Review Officer

Date

PREPARED BY:  
 CITY OF CHARLOTTE  
 ENGINEERING DEPARTMENT  
 600 EAST FOURTH STREET  
 CHARLOTTE, NC 28208  
 704-336-2291



CHARLOTTE  
 ENGINEERING DEPARTMENT

PAWTUCKETT NIP

OWNER:  
 DIENG BUONKRONG and NEN H. HMOK  
 TAX CODE: 055-155-29  
 CHARLOTTE, MECKLENBURG CO., NC

DATE: \_\_\_\_\_ DRAWN BY: G.F. CHECKED BY: \_\_\_\_\_ SURVEY SUPERVISOR: *SNL*

JOB NO. 512-08-052  
 FILE NO. \_\_\_\_\_  
 SHEET 1 OF 1  
 LWM #2000032

REVISIONS

SCALE 1" = 30'

DATE: \_\_\_\_\_

K:\AUTOCAD\en\_spl\1d4\10n\208052 PHASE 2\PLAT MAPS and THERE INFORMATION\Plat-95