








LEGEND

- IRON PIN FOUND 
- CALCULATED POINT 
- TEMP. CONSTRUCTION EASEMENT 
- LINES SURVEYED 
- LINES NOT SURVEYED 

I, DAVID H. SNIDER, CERTIFY THAT THIS PLAT WAS PREPARED UNDER MY SUPERVISION AND THAT THE PLAT WAS PREPARED FOR THE PURPOSE OF EASEMENTS ONLY, AND IS NOT INTENDED TO BE A BOUNDARY SURVEY OF PROPERTY SHOWN.

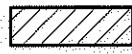David H. Snider 6/13/11
 DAVID H. SNIDER, NC P.L.S. L-2942 DATE

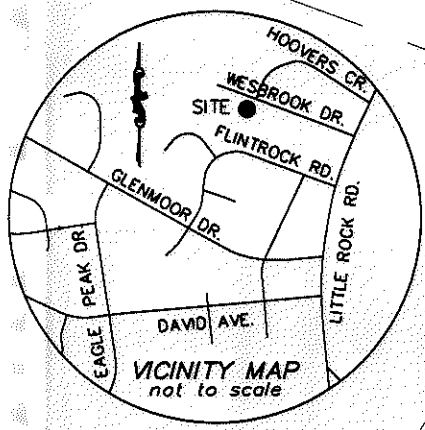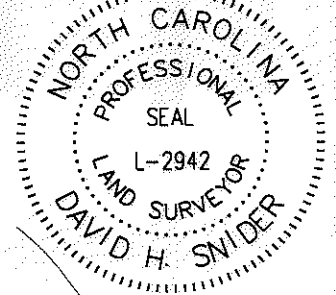

approximate location water quality buffer

approximate location water quality buffer

97

SANUNU AKINOLA AJETUNMOBI and
 MARTHA A. AJETUNMOBI
 TAX CODE: 055-155-31
 DB 16463 PG 503
 6633 WESBROOK DRIVE

96

**SANUNU AKINOLA AJETUNMOBI and
 MARTHA A. AJETUNMOBI**
 TAX CODE: 055-155-30
 DB 16463 PG 503
 6625 WESBROOK DRIVE

95

DHIENG BUONKRONG and
 NEN H. HMOK
 TAX CODE: 055-155-29
 DB 25477 PG 474
 6617 WESBROOK DRIVE

NOTE:

- 1) BEARINGS AND DISTANCES SHOWN IN PARENTHESES ARE BASED ON RECORDED MAP INFORMATION.
- 2) COMPUTED PROJECT DISTANCE ____*
- 3) TOTAL AREA 20,076 SQ.FT.
- 4) TEMP. CONSTRUCTION EASEMENT 844 SQ.FT.
- 5) AREA REMAINING 20,076 SQ.FT.

LINE TABLE		
LINE	LENGTH	BEARING
L1	4.05	N69°32'00"W
L2	11.21	S20°28'00"W
L3	78.36	S66°03'36"E
L4	17.53	N69°32'00"W
L5	6.25	S69°32'00"E
L6	16.87	N20°28'00"E
L7	6.25	N69°32'00"W
L8	16.87	S20°28'00"W

CURVE TABLE				
CURVE	LENGTH	RADIUS	CHORD	CHORD BEARING
C1	11.22	20.00	11.07	N85°36'03"W
C2	50.10	(40.00)	46.89	S65°47'12"E

164

HIEN VU
 TAX CODE: 055-155-34
 DB 25070 PG 484
 6724 WILD TURKEY LANE


FLORA L. JARRET &
 HARVEY L. JARRET
 TAX CODE: 055-155-33
 DB 3203 PG 008
 6720 WILD TURKEY LANE

State of North Carolina
 County of Mecklenburg

I, _____, Review Officer of Mecklenburg County, certify that the map or plat to which this certification is affixed meets all statutory requirements for recording.

Review Officer _____ Date _____

PREPARED BY:
 CITY OF CHARLOTTE
 ENGINEERING DEPARTMENT
 600 EAST FOURTH STREET
 CHARLOTTE, NC 28208
 704-336-2291

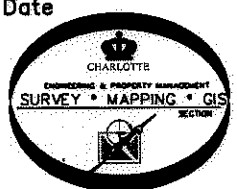

CHARLOTTE
ENGINEERING DEPARTMENT

REVISIONS	PAWTUCKETT NIP	JOB NO. 512-08-052
	OWNER: SANUNU AKINOLA AJETUNMOBI & MARTHA A. AJETUNMOBI TAX CODE: 055-155-30 CHARLOTTE, MECKLENBURG CO., NC	FILE NO. LAN #208052
SCALE 1" = 30'	DRAWN BY G.F.	SHEET 1
DATE	CHECKED BY SURVEY SUPERVISOR <i>DNZ</i>	OF 1

K:\AUTOCAD\en_ru-1d4\lan.208052 PHASE 2\PLAT MAPS and THERE INFORMATION\Plat-96

ACQUISITION BY DE 26692 375