
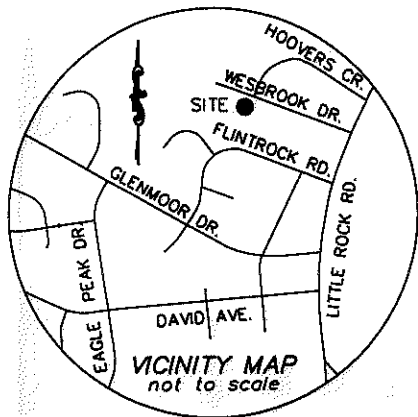


I, DAVID H. SNIDER, CERTIFY THAT THIS PLAT WAS PREPARED UNDER MY SUPERVISION AND THAT THE PLAT WAS PREPARED FOR THE PURPOSE OF EASEMENTS ONLY, AND IS NOT INTENDED TO BE A BOUNDARY SURVEY OF PROPERTY SHOWN.

David H. Snider 9/15/11
 DAVID H. SNIDER, NC P.L.S. L-2942 DATE

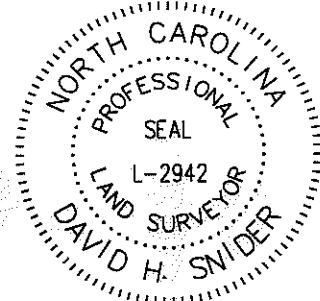

LEGEND
 IRON PIN FOUND
 CALCULATED POINT
 TEMP. CONSTRUCTION EASEMENT
 LINES SURVEYED
 LINES NOT SURVEYED

NC GRID
 NAD 83/2001

STANDARD TEXTILE MILLS, INC
 TAX CODE: 055-159-01
 DB 3630 PG 694
 MB 8 PG 265
 WESBROOK DRIVE

171

approximate location
 water quality buffer

S46°54'00"W
 (S47°51'00"W 223.35')

TEMPORARY
 CONSTRUCTION
 EASEMENT

WESBROOK DRIVE
 60' RW
 N69°32'00"W
 (N68°35'00"W 80.01')

tie line
 N69°32'00"W
 202.00'

found #4 rebar
 NAD 83/2001
 COORDINATES
 N 558,927.10
 E 1,420,096.57

97

SANUNU AKINOLA AJETUNMOBI
 MARTHA A. AJETUNMOBI
 TAX CODE: 055-155-31
 DB 16463 PG 503
 6633 WESBROOK DRIVE

approximate location
 water quality buffer

S20°28'00"W
 (S21°25'00"W 200.00')

96
 SANUNU AKINOLA AJETUNMOBI
 MARTHA A. AJETUNMOBI
 TAX CODE: 055-155-30
 DB 16463 PG 503
 6625 WESBROOK DRIVE

137

JANIS GRAHAM
 TAX CODE: 055-155-35
 DB 6424 PG 019
 6728 WILD TURKEY LANE

N69°32'00"W
 (N68°35'00"W 179.44')


HIEN VU
 TAX CODE: 055-155-34
 DB 25070 PG 484
 6724 WILD TURKEY LANE

164

LINE TABLE		
LINE	LENGTH	BEARING
L1	21.57	S18°04'18"E
L2	5.17	S69°32'00"E
L3	18.61	S69°32'00"E
L4	16.87	S20°28'00"W
L5	46.63	N69°07'18"E
L6	22.71	N08°31'30"W
L7	33.19	N69°07'18"E
L8	15.24	N08°31'30"W
L9	1.19	S69°32'00"E

NOTE:

- 1) BEARINGS AND DISTANCES SHOWN IN PARENTHESES ARE BASED ON RECORDED MAP INFORMATION.
- 2) COMPUTED PROJECT DISTANCE ____*
- 3) TOTAL AREA 25,945 SQ.FT.
- 4) TEMP. CONSTRUCTION EASEMENT 201 SQ.FT.
- 5) AREA REMAINING 25,945 SQ.FT.

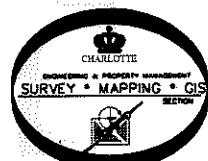

PREPARED BY:
 CITY OF CHARLOTTE
 ENGINEERING DEPARTMENT
 600 EAST FOURTH STREET
 CHARLOTTE, NC 28208
 704-336-2291

State of North Carolina
 County of Mecklenburg

I, _____, Review Officer of Mecklenburg County, certify that the map or plat to which this certification is affixed meets all statutory requirements for recording.

Review Officer

Date

CHARLOTTE ENGINEERING DEPARTMENT		
REVISIONS	PAWTUCKETT NIP	JOB NO. 512-08-052
1. removed SDE and related TCE B-15-11		FILE NO. LAN #208052
SCALE 0 1"=40' 1"	OWNER: SANUNU AKINOLA AJETUNMOBI & MARTHA A. AJETUNMOBI TAX CODE: 055-155-31 CHARLOTTE, MECKLENBURG CO., NC	SHEET 1
DRAWN BY G.F.		OF 1
DATE	CHECKED BY	SURVEY SUPERVISOR
K:\AUTOCAD\en_su-ld4\lan.208052 PHASE 2\PLAT MAPS and THERE INFORMATION\Plat-97		

ACQUISITION BY DB 26692 PG 381