


- NOTE:
- 1) BEARINGS AND DISTANCES SHOWN IN PARENTHESES ARE BASED ON RECORDED MAP INFORMATION.
 - 2) COMPUTED PROJECT DISTANCE ____*
 - 3) TOTAL AREA 14,892 SQ.FT.
 - 4) TEMP. CONSTRUCTION EASEMENT 987 SQ.FT.
 - 5) STORM DRAINAGE EASEMENT 3,324 SQ.FT.
 - 6) ACCESS EASEMENT 1,076 SQ.FT.
 - 7) AREA REMAINING 14,892 SQ.FT.

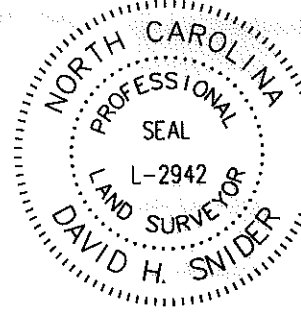

I, DAVID H. SNIDER, CERTIFY THAT THIS PLAT WAS PREPARED UNDER MY SUPERVISION AND THAT THE PLAT WAS PREPARED FOR THE PURPOSE OF EASEMENTS ONLY, AND IS NOT INTENDED TO BE A BOUNDARY SURVEY OF PROPERTY SHOWN.


David H. Snider 0/15/11
 DAVID H. SNIDER, NC P.L.S. L-2942 DATE

CURVE TABLE				
CURVE	LENGTH	RADIUS	CHORD	CHORD BEARING
C1	(26.26)	(75.00)	26.13	N67°40'45"E
C2	(55.75)	(50.00)	52.91	S45°46'02"W
C3	43.89	50.00	42.50	S52°33'36"W
C4	10.02	50.00	10.00	S21°40'15"W
C5	1.84	50.00	1.84	S14°52'41"W
C6	107.63	788.07	107.55	S63°43'04"E
C7	107.84	798.07	107.76	S63°46'05"E

LINE TABLE		
LINE	LENGTH	BEARING
L1	107.15	N22°57'35"E
L2	32.00	S67°41'02"E
L3	100.88	N22°54'42"E
L4	17.66	N22°54'42"E
L5	10.08	N22°54'42"E
L6	76.47	N22°54'42"E
L7	104.21	N22°54'42"E

LEGEND

- CALCULATED POINT
- TEMP. CONSTRUCTION EASEMENT
- STORM DRAINAGE EASEMENT
- ACCESS EASEMENT
- LINES SURVEYED
- LINES NOT SURVEYED

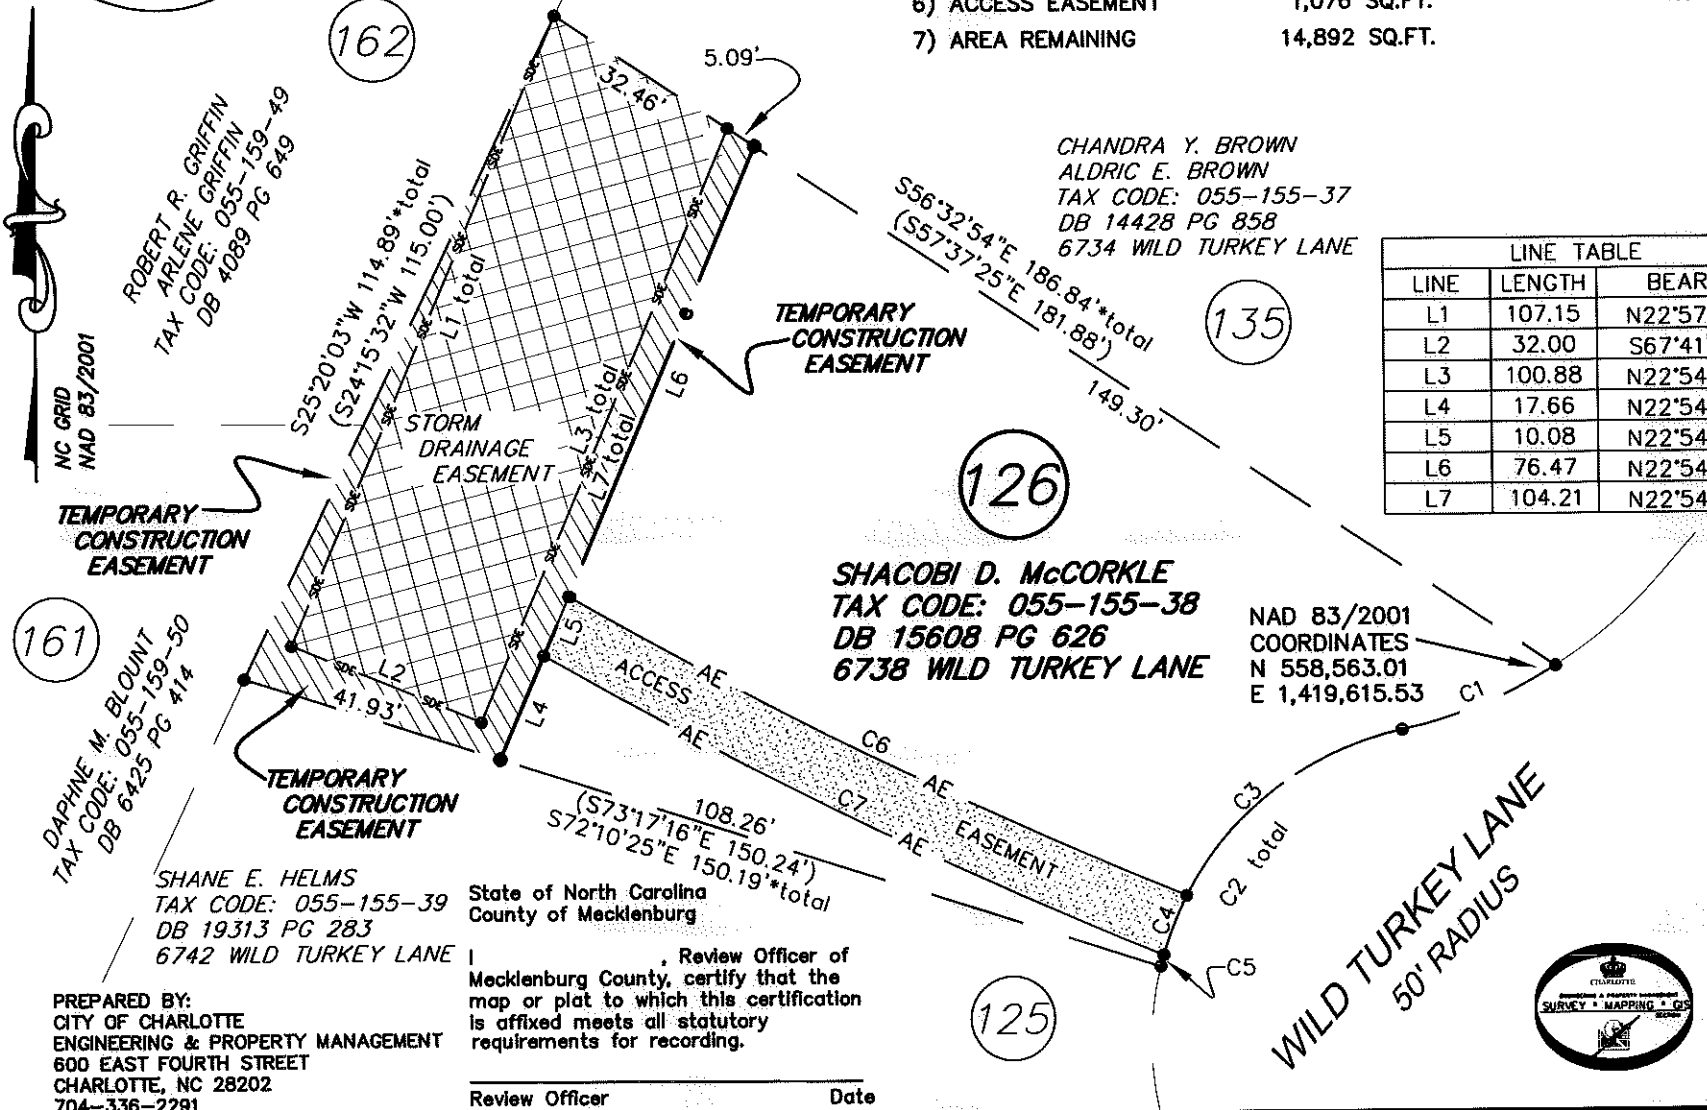

ROBERT R. GRIFFIN
 ARLENE GRIFFIN
 TAX CODE: 055-159-49
 DB 4089 PG 649

CHANDRA Y. BROWN
 ALDRIC E. BROWN
 TAX CODE: 055-155-37
 DB 14428 PG 858
 6734 WILD TURKEY LANE

SHACOBI D. McCORKLE
 TAX CODE: 055-155-38
 DB 15608 PG 626
 6738 WILD TURKEY LANE

NAD 83/2001
 COORDINATES
 N 558,563.01
 E 1,419,615.53

DAPHNE M. BLOUNT
 TAX CODE: 055-159-50
 DB 6425 PG 414

SHANE E. HELMS
 TAX CODE: 055-155-39
 DB 19313 PG 283
 6742 WILD TURKEY LANE

State of North Carolina
 County of Mecklenburg

I, _____, Review Officer of Mecklenburg County, certify that the map or plat to which this certification is affixed meets all statutory requirements for recording.

Review Officer _____ Date _____

PREPARED BY:
 CITY OF CHARLOTTE
 ENGINEERING & PROPERTY MANAGEMENT
 600 EAST FOURTH STREET
 CHARLOTTE, NC 28202
 704-336-2291

CHARLOTTE
 ENGINEERING & PROPERTY MANAGEMENT

REVISIONS

1. revised easements 8-11-11	PAWTUCKETT NIP	JOB NO. 512-08-052
		FILE NO. LAN #208052
SCALE 1"=30'	OWNER: SHACOBI D. MCCORKLE TAX CODE: 055-155-38 CHARLOTTE, MECKLENBURG CO., NC	SHEET 1
DRAWN BY G.F.		OF 1
DATE	CHECKED BY SURVEY SUPVR. <i>SW</i>	

K:\AUTOCAD\en_su-1d4\lan.208052 PHASE 2\PLAT MAPS and THERE INFORMATION\Plat 126