


WILD TURKEY LANE  
50' RADIUS

THOMAS HAYWOOD FUTCH  
BETTY PARKER FUTCH  
TAX CODE: 055-155-42  
DB 6709 PG 400

I, DAVID H. SNIDER, CERTIFY THAT THIS PLAT WAS PREPARED UNDER MY SUPERVISION AND THAT THE PLAT WAS PREPARED FOR THE PURPOSE OF EASEMENTS ONLY, AND IS NOT INTENDED TO BE A BOUNDARY SURVEY OF PROPERTY SHOWN.

*David H. Snider* 10/4/11  
DAVID H. SNIDER, NC P.L.S. L-2942 DATE

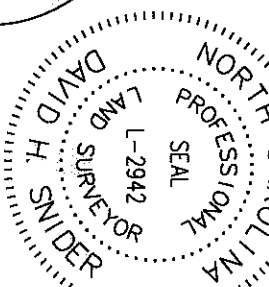


124

- LEGEND**
- IRON PIN FOUND
  - CALCULATED POINT
  - TEMP. CONSTRUCTION EASEMENT
  - STORM DRAINAGE EASEMENT
  - LINES SURVEYED
  - LINES NOT SURVEYED

CELESTIAL CHASTITY CHRISTENSEN  
SANDRA HARRIS KUKENDALL, LIFE ESTATE  
TAX CODE: 055-155-41  
DB 25437 PG 160  
6729 WILD TURKEY LANE

123

MICHAEL DENIS GIGUERE  
TAX CODE: 055-155-06  
DB 23905 PG 621

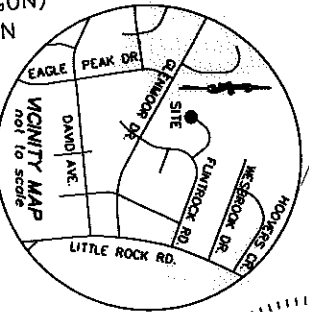

PAUL W. FULLER  
KATHRYN A. FULLER  
TAX CODE: 055-155-40  
DB 5562 PG 706  
6735 WILD TURKEY LANE

LINE	LENGTH	BEARING
L1	49.53	S63°58'16"E
L2	71.55	N44°50'20"E
L3	2.08	S83°27'16"E
L4	50.29	S63°58'16"E
L5	73.15	N45°12'19"E
L6	52.56	S63°58'16"E
L7	71.49	N44°50'20"E
L8	53.31	S63°58'16"E
L9	70.81	N44°50'20"E

122

1" pipe found  
NAD 83/2001  
COORDINATES  
N 558,325.62  
E 1,419,707.99

121

ROBERT CRAWFORD  
JULIE CRAWFORD  
TAX CODE: 055-155-05  
DB 22905 PG 411

**NOTE:**

- 1) BEARINGS AND DISTANCES SHOWN IN PARENTHESES ARE BASED ON RECORDED MAP INFORMATION.
- 2) COMPUTED PROJECT DISTANCE \_\_\_\_\_\*
- 3) TCE OVERLAPS EXISTING DRAINAGE & UTILITY EASEMENTS PER MB 14 PG 565 267 SQ.FT
- 4) SDE OVERLAPS EXISTING DRAINAGE & UTILITY EASEMENTS PER MB 14 PG 565 363 SQ.FT
- 5) TOTAL AREA 24,972 SQ.FT.
- 6) TEMP. CONSTRUCTION EASEMENT 1,254 SQ.FT.
- 7) STORM DRAINAGE EASEMENT 1,842 SQ.FT.
- 8) AREA REMAINING 24,972 SQ.FT.

VICTOR ALEXIS ATHANAS  
MAY-KIN KUNG  
TAX CODE: 055-155-04  
DB 25457 PG 652

DON L. SMITH  
CARRIE K. JACKSON  
TAX CODE: 055-155-43  
DB 6720 PG 302

138

HERBERT B. MERRITT, III  
JULIA H. MERRITT  
TAX CODE: 055-155-01  
DB 4040 PG 534

139

Review Officer of Mecklenburg County, certify that the map or plat to which this certification is affixed meets all statutory requirements for recording.

Review Officer \_\_\_\_\_ Date \_\_\_\_\_

PREPARED BY:  
CITY OF CHARLOTTE  
ENGINEERING DEPARTMENT  
800 EAST FOURTH STREET  
CHARLOTTE, NC 28208  
704-336-2291



CHARLOTTE  
ENGINEERING DEPARTMENT

PAWTUCKETT NIP

REVISIONS		JOB NO.	
1. NAME CHANGE 10-03-11	SCALE 1" = 30'	512-08-052	FILE NO.
DRAWN BY G.F.	OWNER: CELESTIAL CHASTITY CHRISTENSEN	1	SHEET
CHECKED BY SAJ	SANDRA HARRIS KUKENDALL, LIFE ESTATE	1	OF
DATE	TAX CODE: 055-155-41	1	
	CHARLOTTE, MECKLENBURG CO., NC		
	DATE		
	CHECKED BY SURVEY SUPERVISOR SAJ		
	K:\AUTOCAD\en_sr_144\Lot_208052 PHASE 2\PLAT MAPS AND THERE INFORMATION\Plat-123		