

M.B. 15, PG. 599  
**PLAT NORTH**

LOT 26  
 TAX # 055-403-26  
 FRED H. CAMP, JR. &  
 JANELL E. GOMPERS  
 D.B. 4929 PG. 905

LOT 25  
 TAX # 055-403-25  
 TSUNG YUAN SU & WIFE  
 D.B. 4291 PG. 517

LOT 8  
 TAX # 055-403-14  
 ALBERT V. SCHIERLE & WIFE  
 D.B. 4284 PG. 641

LOT 10  
 TAX # 055-403-12  
 RICHARD J. MARZEC & WIFE  
 D.B. 3790 PG. 603

LOT 9  
 TAX # 055-403-13  
 NANCY M. SMITH  
 D.B. 4441 PG. 189


7001

THIS MAP WAS PREPARED FOR THE PURPOSE OF ACQUISITION ONLY AND IS NOT INTENDED TO BE A BOUNDARY SURVEY OF THE TOTAL PROPERTY SHOWN

PROPERTY CORNERS ACTUALLY LOCATED ARE CIRCLED. BEARINGS AND DISTANCES SHOWN IN PARENTESIS ARE BASED ON DEED INFORMATION.

TOTAL LOT 9 BY DEED: 13,271 SF / 0.31 AC.  
 PERMANENT STORM ESMT: 2,571 SF / 0.06 AC.

THIS PLAT WAS PREPARED UNDER MY SUPERVISION.  
*R. Dennis Smith*  
 N.C. REG. SURVEYOR # L-1482

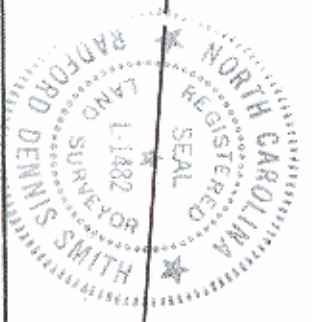

ACQUISITION BY CITY  
 RECORDED IN DEED BOOK  
 6257 Pg 465  
 DATE 4/23/90

R=465.17' Δ=0°45'52"  
 L=15.00' T=7.50'  
 CH=562°20'18"E-15.00'

PAWTUCKETT ROAD (50' R/W)  
 CH = S 57° 13' 37" E 97.82'  
 L = 98.00' T = 49.18'  
 R = 465.17' Δ = 12° 04' 15"

<b>CHARLOTTE</b> ENGINEERING DEPARTMENT		JOB NO. 512-87-189
REVISIONS	WHITE FEATHER LANE DRAINAGE IMPROVEMENTS	FILE NO.
DRAWN BY DLW CHECKED BY G. KUTW SURVEY SUPR. <i>R. Dennis Smith</i>	PROPERTY OF NANCY M. SMITH CHARLOTTE, NORTH CAROLINA	SHEET OF
DATE AUG. 30, 1989 SCALE 1" = 20'	DATE AUG. 30, 1989 SCALE 1" = 20'	DATE