


LEGEND
 IRON PIN FOUND
 CALCULATED POINT
 TEMP. CONSTRUCTION EASEMENT
 STORM DRAINAGE EASEMENT
 LINES SURVEYED
 LINES NOT SURVEYED

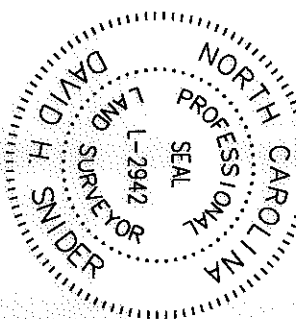

I, DAVID H. SNIDER, CERTIFY THAT THIS PLAT WAS PREPARED UNDER MY SUPERVISION AND THAT THE PLAT WAS PREPARED FOR THE PURPOSE OF EASEMENTS ONLY, AND IS NOT INTENDED TO BE A BOUNDARY SURVEY OF PROPERTY SHOWN.
David H. Snider 6/13/11
 DAVID H. SNIDER, NC P.L.S. L-2942 DATE

ZHWAGA SAXON
 TAX CODE: 055-407-18
 DB 24197 PG 886
 6211 SWIFT ARROW LANE

CURVE TABLE			
CURVE	LENGTH	RADIUS	CHORD CHORD BEARING
C1	32.89*	(20.00)	29.31* N71°52'54"E
C2	61.77*	(515.16)	61.73* N64°26'10"W
C3	7.98	(515.16)	7.98 N61°33'28"W
C4	1.02	(515.16)	1.02 N61°03'28"W
C5	28.47	(20.00)	26.13 N78°13'01"E
C6	4.42	(20.00)	4.41 N31°06'00"E
C7	52.78	(515.16)	52.75 N64°56'11"W

NOTE:

- 1) BEARINGS AND DISTANCES SHOWN IN PARENTHESES ARE BASED ON RECORDED MAP INFORMATION.
- 2) COMPUTED PROJECT DISTANCE _____*
- 3) TOTAL AREA 17,253 SQ.FT.
- 4) TEMP. CONSTRUCTION EASEMENT 161 SQ.FT.
- 5) STORM DRAINAGE EASEMENT 96 SQ.FT.
- 6) AREA REMAINING 17,253 SQ.FT.

CARLOS R. RODRIGUEZ
 TAX CODE: 055-407-16
 DB 10094 PG 455
 7006 PAWTUCKETT RD.

S22°14'13"W 198.08'
 (S21°01'42"W 198.05')


160

FOREST REID SIGMON and
 BETTY RABON SIGMON
 TAX CODE: 055-407-17
 DB 15506 PG 760
 7000 PAWTUCKETT ROAD

176.77'
 N24°45'53"E 178.84'
 (N23°39'25"E)
 SWIFT ARROW LANE
 50' RW



LINE TABLE			
LINE	LENGTH	BEARING	
L1	2.07	S24°45'53"W	
L2	37.23	N79°37'41"E	
L3	26.90	N79°37'41"E	

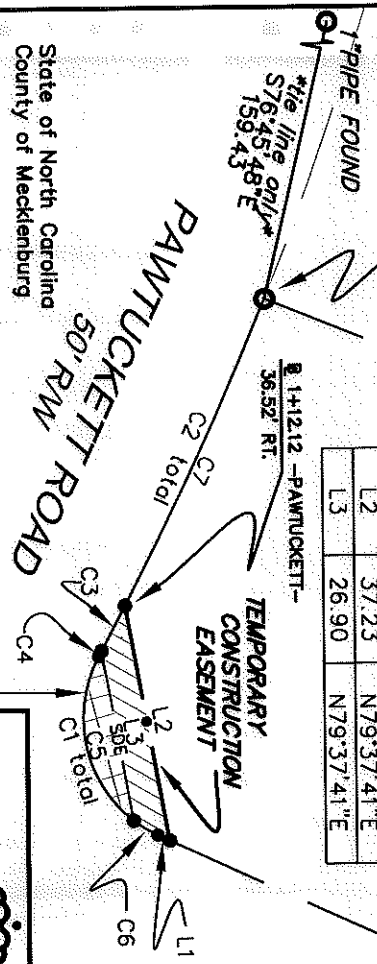

Review Officer of Mecklenburg County, certify that the map or plat to which this certification is affixed meets all statutory requirements for recording.

Review Officer _____ Date _____

PREPARED BY:
 CITY OF CHARLOTTE
 ENGINEERING DEPARTMENT
 600 EAST FOURTH STREET
 CHARLOTTE, NC 28208
 704-336-2291



		CHARLOTTE ENGINEERING DEPARTMENT	
<h1>PAWTUCKETT NIP</h1>			
OWNER: FOREST REID SIGMON and BETTY RABON SIGMON TAX CODE: 055-407-17 CHARLOTTE, MECKLENBURG CO., NC		SURVEY SUPERVISOR: <i>[Signature]</i>	
SCALE 1" = 30' 	DRAWN BY G.F.	CHECKED BY [Signature]	DATE K:\AUTOCAD\en_91-14\lan.2009052 PHASE 2\PLAT MAPS and THERE INFORMATION\Plot-160
JOB NO. 512-08-052	FILE NO.	SHEET 1 OF 1	LAM #2009052