

BLOCK 2
MAP BOOK 16-333
24


N70°-02'E
149.54

Tax Code 059-017-23
RAY P. GADDY
Deed 4431-126
TOTAL AREA 9,007 Sq. Ft. = 0.207 AC.
ESMT. AREA 1,342 Sq. Ft. = 0.031 AC.

Tax Code 059-017-22
RICK L. OSBORNE
Deed 4434-923
TOTAL AREA 9,100 Sq. Ft. = 0.209 AC.
ESMT. AREA 1,693 Sq. Ft. = 0.039 AC.

*R/W SIGNED 6/14/84
D.B. 4855-312*

50' R/W
SUSAN STREET
391.69' TO SANTEE ST
S19°58'E

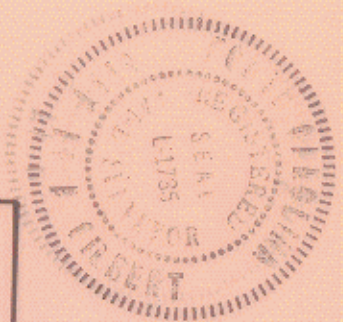


This plat was prepared under my supervision
Stephen A. Gilbert
N. C. Reg. Surveyor No. L-1785

CITY OF CHARLOTTE
NORTH CAROLINA
DEPARTMENT OF PUBLIC WORKS
ENGINEERING DIVISION

REVISIONS
PROPOSED DRAINAGE EASEMENT
SUSAN STREET

PROPERTY OF
RICK L. OSBORNE

DRAWN BY M.J.G.	CITY ENGINEER
CHECKED BY <i>RLO</i>	
DATE: NOV. 1983	SCALE: 1" = 20'
JOB NO. 512-84	FILE NO. 041
SHEET 3	OF 4

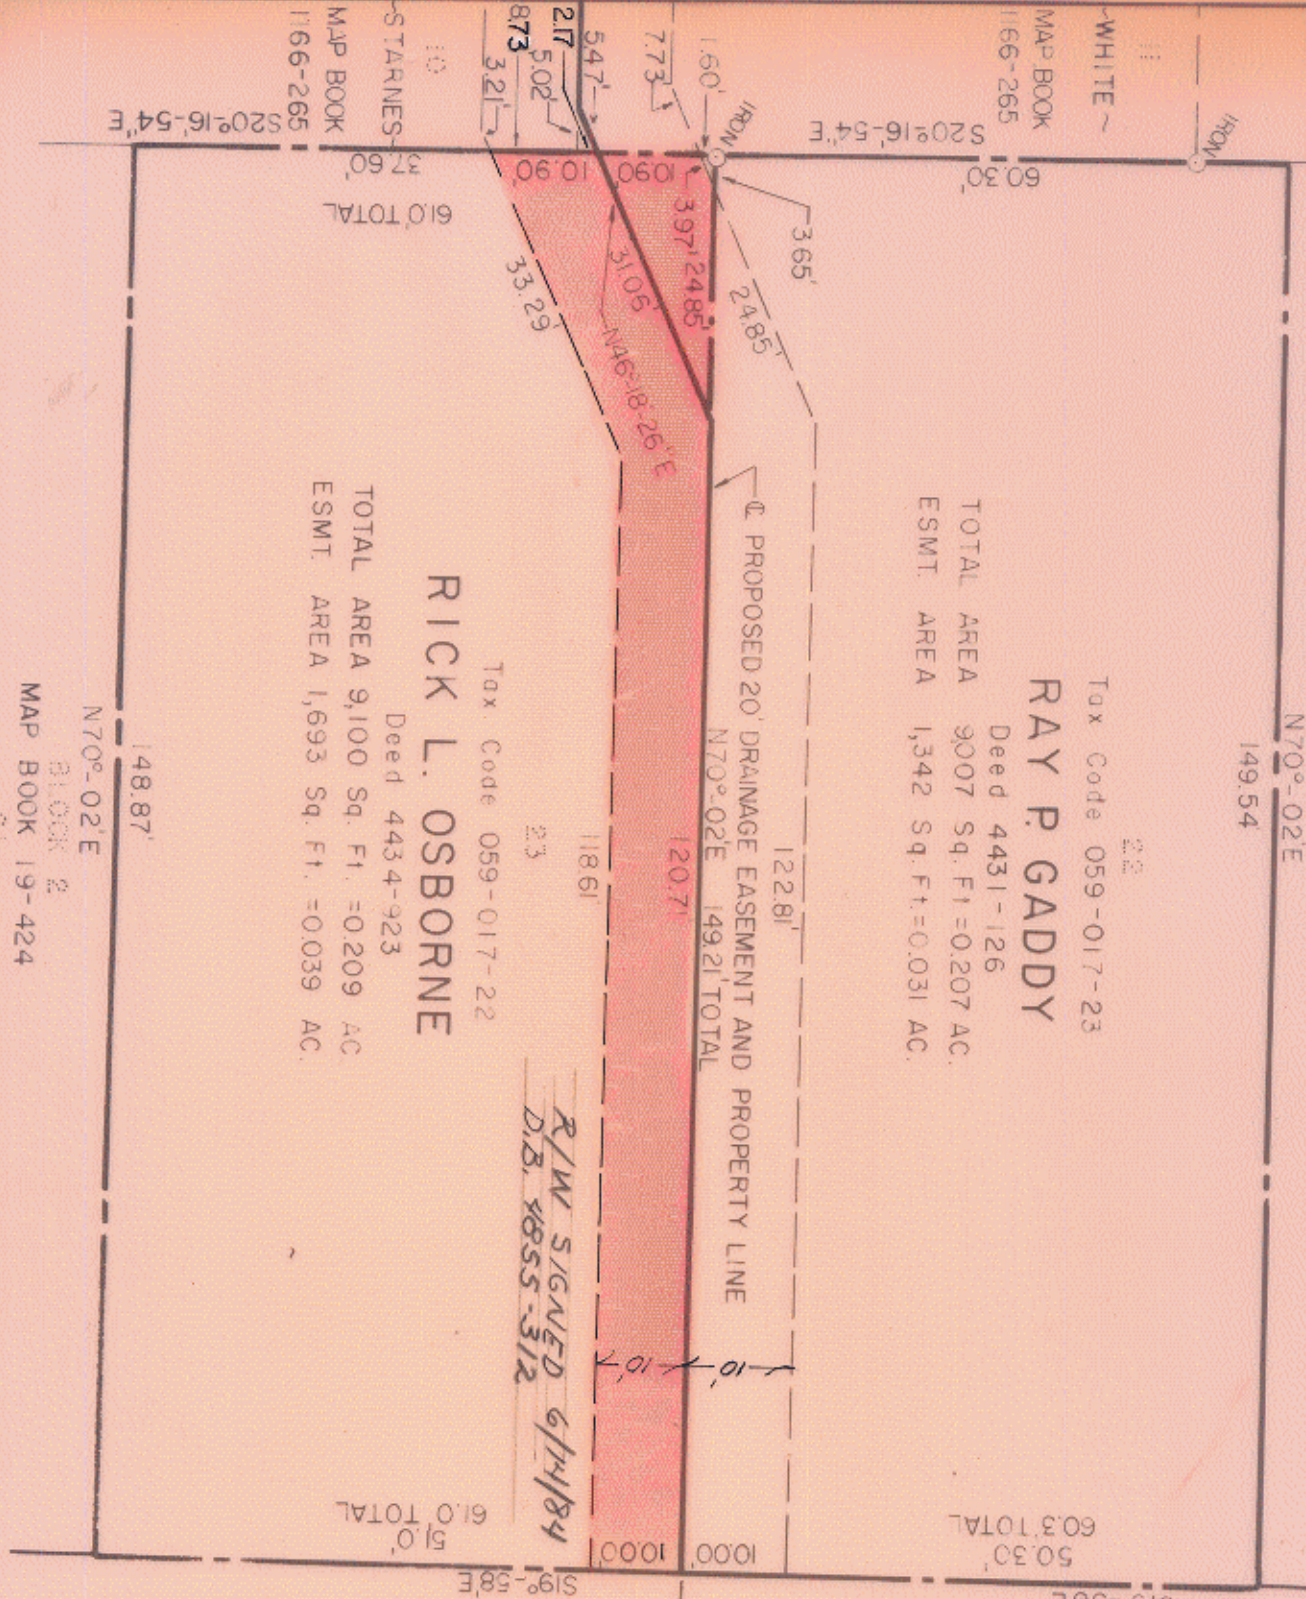

FILE 59-01