



I, DAVID H. SNIDER, CERTIFY THAT THIS PLAT WAS PREPARED UNDER MY SUPERVISION AND THAT THE PLAT WAS PREPARED FOR THE PURPOSE OF ACQUISITION AND EASEMENTS ONLY, AND IS NOT INTENDED TO BE A BOUNDARY SURVEY OF PROPERTY SHOWN.

*David H. Snider*  
 DAVID H. SNIDER, NC P.L.S. L-2942 DATE 4/11/2000

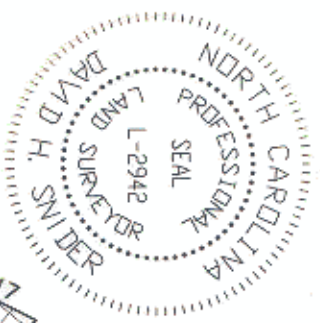

LINE	LENGTH	BEARING
L1	33.25	S 56°07'45" E
L2	8.89	S 56°08'27" E
L3	23.00	N 27°07'33" E
L4	25.61	S 08°57'12" W
L5	7.05	S 18°06'41" E
L6	31.40	S 63°16'29" E
L7	42.85	S 26°26'44" W
L8	4.84	S 62°50'35" E
L9	79.47	S 27°03'06" W
L10	99.08	N 27°07'33" E
L11	5.68	S 62°50'35" E
L12	4.84	N 63°16'30" W
L13	2.00	N 27°07'33" E
L14	1.47	N 27°07'33" E
L15	1.43	N 27°03'06" E
L16	4.84	S 63°16'30" E
L17	2.00	N 27°07'33" E
L18	16.47	N 63°16'30" W
L19	16.47	S 63°16'30" E

DETAIL "A"  
 NOT TO SCALE

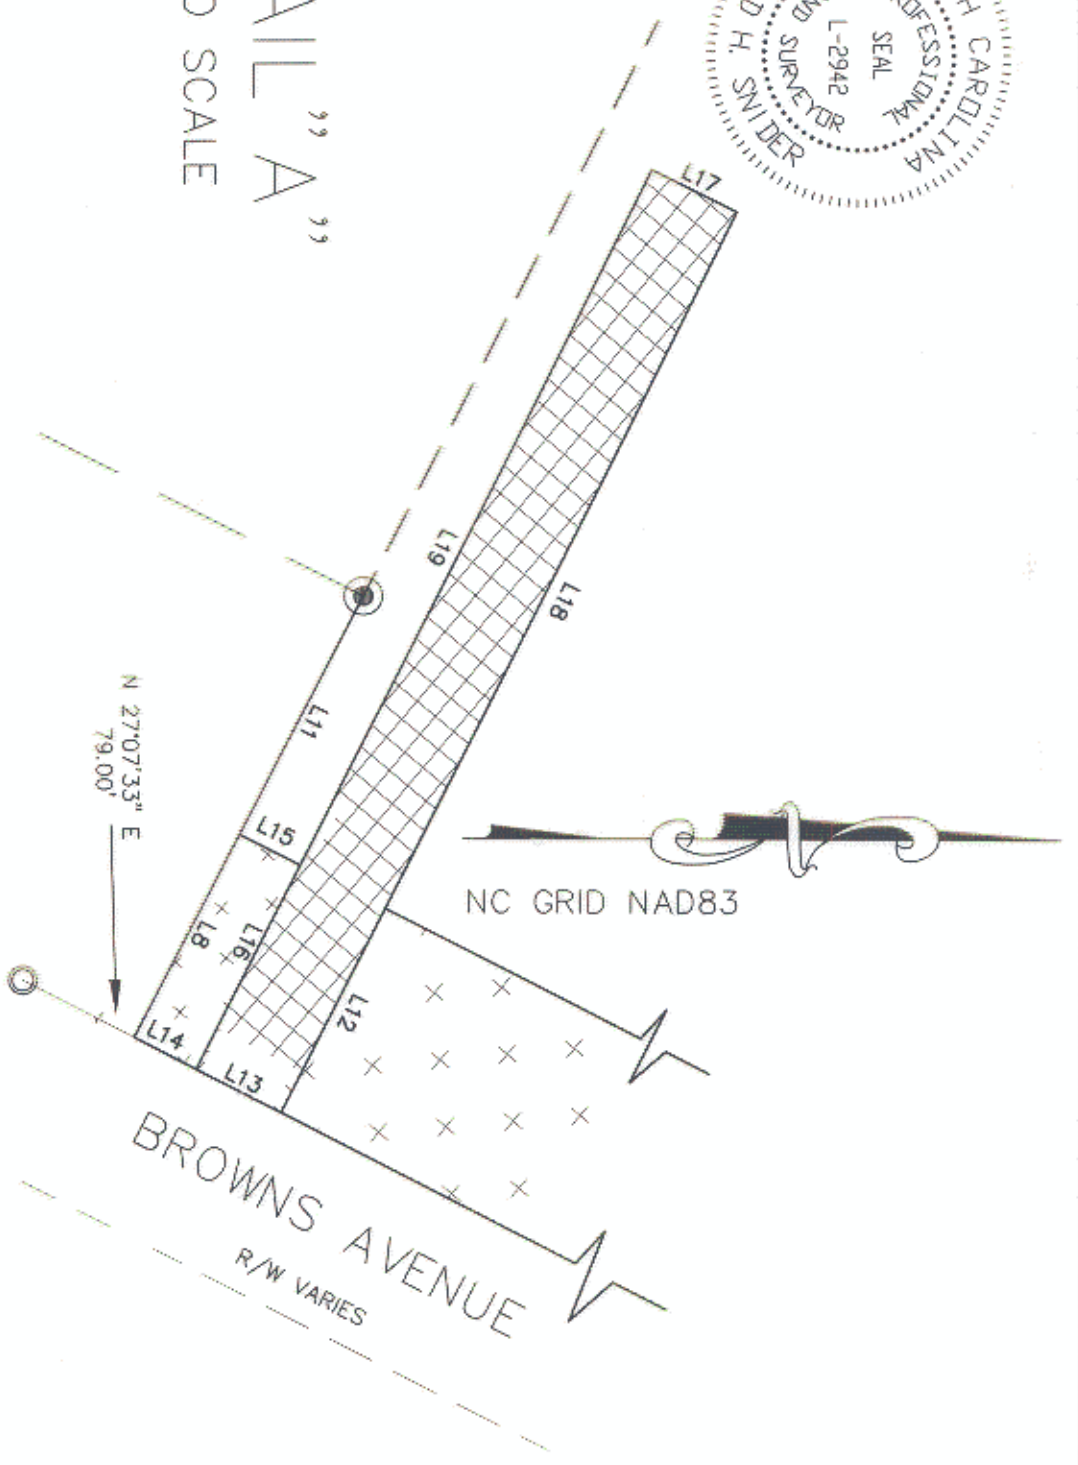

PREPARED BY:  
 CITY OF CHARLOTTE  
 ENGINEERING DEPARTMENT  
 600 EAST FOURTH STREET  
 CHARLOTTE, NC 28202  
 704-336-2291

CHARLOTTE ENGINEERING DEPARTMENT		JOB NO. 512-98-055 PLAN # 98055T FILE NO.
REVISIONS ADDED: 4-11-00 PERMIT/UTILITY EASEMENT & SHEET 2	PROPERTY OF <b>B. CHAPPEL FISHER</b>	SIDEWALK PACKAGE NO. 9 PROJECT NO. 512-98-055 CHARLOTTE, MECKLENBURG CO., NC
SCALE NOT TO SCALE 1"	DRAWN BY G.C.F. DATE 1-21-2000	CHECKED BY SURVEY SUPER SHEET 2 OF 2