

R. JEAN MILLER  
TAX CODE: 059-021-11  
DB 6277 PG 82

DAGMAR A. BAXLEY  
TAX CODE: 059-021-26  
DB 7353 PG 584

JAMES H. COUNTS &  
DUSTY S. STRAUGHN  
TAX CODE: 059-021-28  
DB 4830 PG 939

CLYDE B. DOVER  
TAX CODE: 059-021-18  
DB 6816 PG 753

I, DAVID H. SNIDER, CERTIFY THAT THIS PLAT WAS PREPARED UNDER MY SUPERVISION AND THAT THE PLAT WAS PREPARED FOR THE PURPOSE OF ACQUISITION AND EASEMENTS ONLY, AND IS NOT INTENDED TO BE A BOUNDARY SURVEY OF PROPERTY SHOWN.  
*David H. Snider*  
DAVID H. SNIDER, NC P.L.S. L-2942 1/13/00



WILLIAM E. PARNELL  
TAX CODE: 059-021-19  
DB 4701 PG 314


ANNIE D. HUNTER  
TAX CODE: 059-021-12  
DB 1114 PG 193  
JENNIFER L. COLLINS  
10651-376

PREPARED BY:  
CITY OF CHARLOTTE  
ENGINEERING DEPARTMENT  
600 EAST FOURTH STREET  
CHARLOTTE, NC 28202  
704-336-2291

ACQUISITION BY CITY  
RECORDED IN DEED BOOK  
1120-184

DATE 03-22-2000

ACQUISITION BY CITY  
RECORDED IN DEED BOOK  
DATE

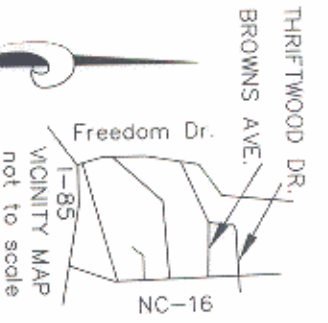

- NOTE:
- 1) BEARINGS AND DISTANCES SHOWN IN PARENTHESES ARE BASED ON RECORDED MAP INFORMATION.
  - 2) TOTAL AREA 56,284 SQ.FT.
  - 3) TEMPORARY CONSTRUCTION EASEMENT 584 SQ.FT.
  - 4) PERMANENT SIDEWALK EASEMENT 306 SQ.FT.
  - 5) AREA ACQUIRED 1,954 SQ.FT.
  - 6) APPARENT RIGHTWAY 2,020 SQ.FT.
  - 7) AREA REMAINING 52,310 SQ.FT.

LEGEND

- IRON PIN FOUND
- IRON PIN SET
- AREA ACQUIRED
- TEMPORARY CONSTRUCTION EASEMENT
- APPARENT RIGHT-OF-WAY
- PERMANENT SIDEWALK EASEMENT
- LINES SURVEYED
- LINES NOT SURVEYED

<p>CHARLOTTE ENGINEERING DEPARTMENT</p>		<p>JOB NO. 512-98-055 LAND 98035 T</p>
<p>PROPERTY OF ANNIE D. HUNTER</p>		<p>FILE NO.</p>
<p>SIDEWALK PACKAGE NO. 9 PROJECT NO. 512-98-055 CHARLOTTE, MECKLENBURG CO., NC</p>		<p>PLAT 42</p>
<p>REVISIONS</p>	<p>DRAWN BY G.C.F.</p>	<p>SHEET 1</p>
<p>DATE 12-28-99</p>	<p>CHECKED BY</p>	<p>OF 2</p>