

I, DAVID H. SNIDER, CERTIFY THAT THIS PLAT WAS PREPARED UNDER MY SUPERVISION AND THAT THE PLAT WAS PREPARED FOR THE PURPOSE OF ACQUISITION AND EASEMENTS ONLY, AND IS NOT INTENDED TO BE A BOUNDARY SURVEY OF PROPERTY SHOWN.


DAVID H. SNIDER, NC P.L.S. L-2942 DATE 1/22/99



CHARLOTTE HONG ALLIANCE  
CHURCH OF CHARLOTTE  
TAX CODE  
059-041-01  
059-031-09  
DB 9191 PG 179


FERRY L MULLINAX  
TAX CODE 059-031-12  
DB 7060 PG 313

ACQUISITION BY CITY MAP  
RECORDED IN DEED BOOK  
**1102-145**  
DATE 02-23-2000

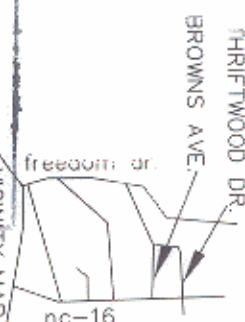

- NOTE:
- 1) BEARINGS AND DISTANCES SHOWN IN PARENTHESES ARE BASED ON RECORDED MAP INFORMATION.
  - 2) TOTAL AREA 24,994 SQ.FT.
  - 3) CONSTRUCTION EASEMENT 775 SQ.FT.
  - 4) AREA ACQUIRED 1,392 SQ.FT.
  - 5) APPARENT RIGHT-OF-WAY 2,155 SQ.FT.
  - 5) AREA REMAINING 21,447 SQ.FT.

LINE	LENGTH	BEARING
L1	20.69	N 62°59'48" W
L2	8.48	S 62°59'48" E
L3	2.14	S 62°59'48" E
L4	17.94	S 62°59'48" E
L5	69.72	N 27°22'46" E
L6	1.25	S 63°09'56" E
L7	55.22	S 26°02'10" W
L8	4.10	N 63°01'47" W
L9	7.81	N 63°01'47" W
L10	3.45	N 63°01'47" W
L11	66.07	N 26°13'22" E
L12	38.43	N 27°24'29" E
L13	16.87	N 59°46'13" W
L14	19.49	N 26°24'10" E
L15	15.69	S 63°00'21" E
L16	66.08	N 26°15'47" E
L17	58.86	N 27°24'29" E

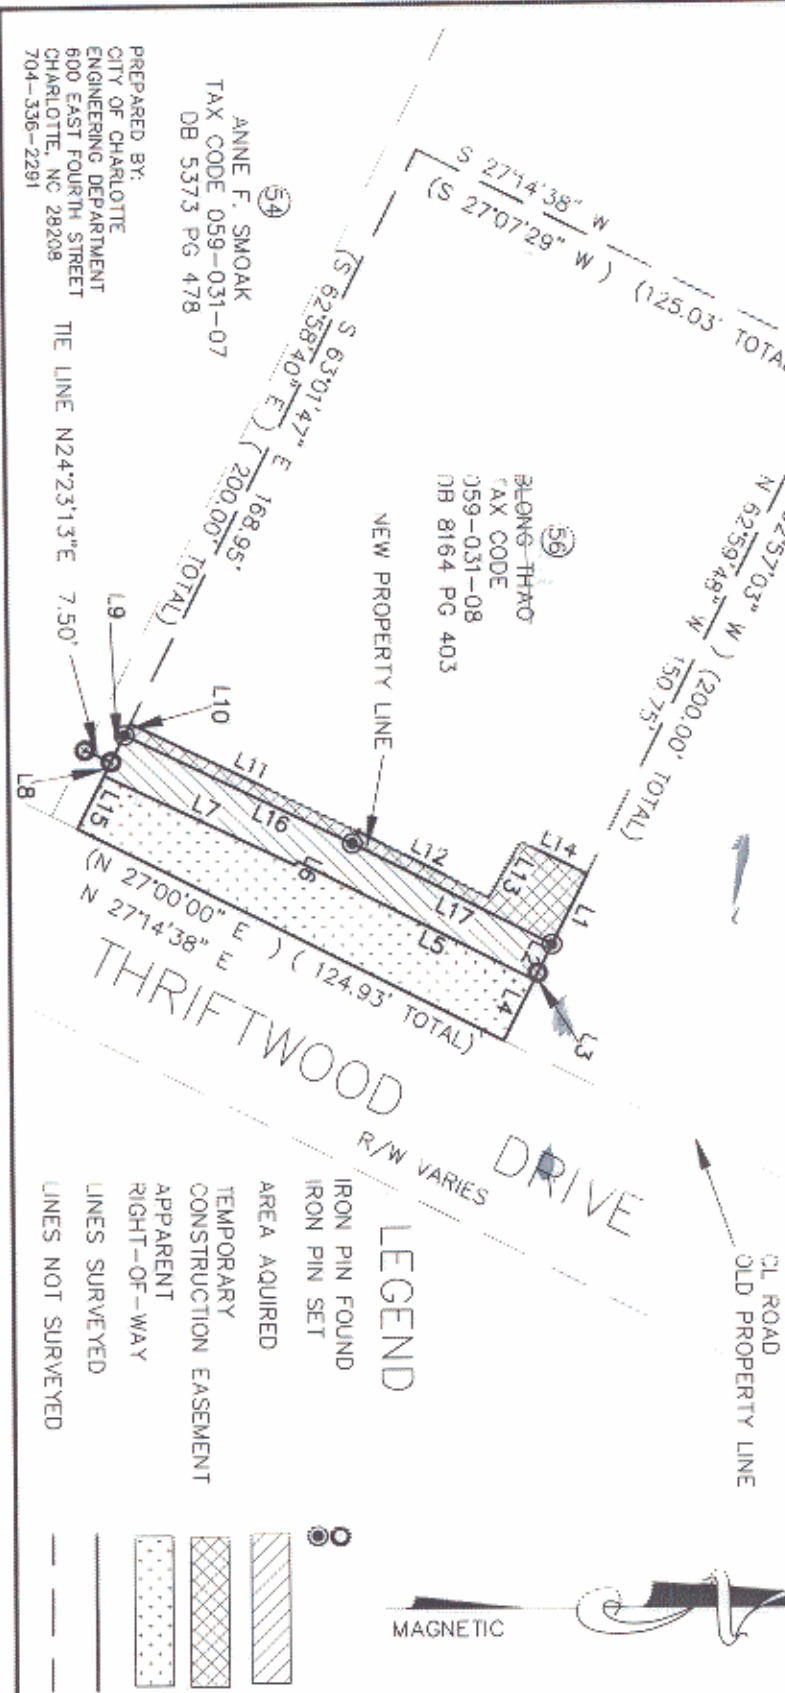

LEGEND

- IRON PIN FOUND
- IRON PIN SET
- AREA ACQUIRED
- TEMPORARY CONSTRUCTION EASEMENT
- APPARENT RIGHT-OF-WAY
- LINE SURVEYED
- LINE NOT SURVEYED



ANNE F. SMOAK  
TAX CODE 059-031-07  
DB 5373 PG 478

PREPARED BY:  
CITY OF CHARLOTTE  
ENGINEERING DEPARTMENT  
600 EAST FOURTH STREET  
CHARLOTTE, NC 28208  
704-336-2291

CHARLOTTE ENGINEERING DEPARTMENT

PROPERTY OF  
BLONG THAO

SIDEWALK PACKAGE NO. 9  
PROJECT NO. 512-98-055  
CHARLOTTE, MECKLENBURG CO., NC

JOB NO. 512-98-055  
FILE NO. 512-98-055  
PLAT NO. 56

SCALE 1" = 50'

DRAWN BY G.C.F.  
CHECKED BY [Signature]

DATE 12-13-99

SURVEY SUPERVISOR [Signature]

SHEET 1 OF 1