



THIS PLAT WAS PREPARED UNDER MY SUPERVISION

*R. Dennis Smith 6/11/92*  
 N.C. REG. LAND SURVEYOR NO. L-1482


THIS PLAT WAS PREPARED FOR THE PURPOSE OF ACQUIRING PERMANENT DOWN GUY EASEMENT ONLY, AND IS NOT INTENDED TO BE A BOUNDARY SURVEY OF THE PROPERTY SHOWN.

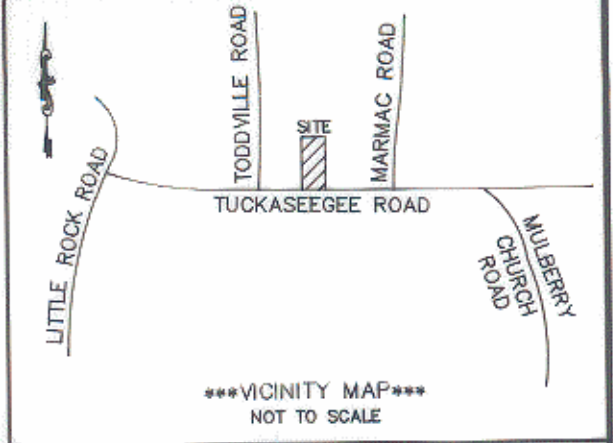

GRAPHIC SCALE

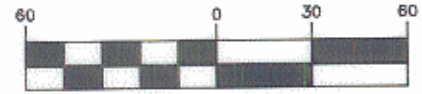


( IN FEET )  
 1 INCH = 60 FEET

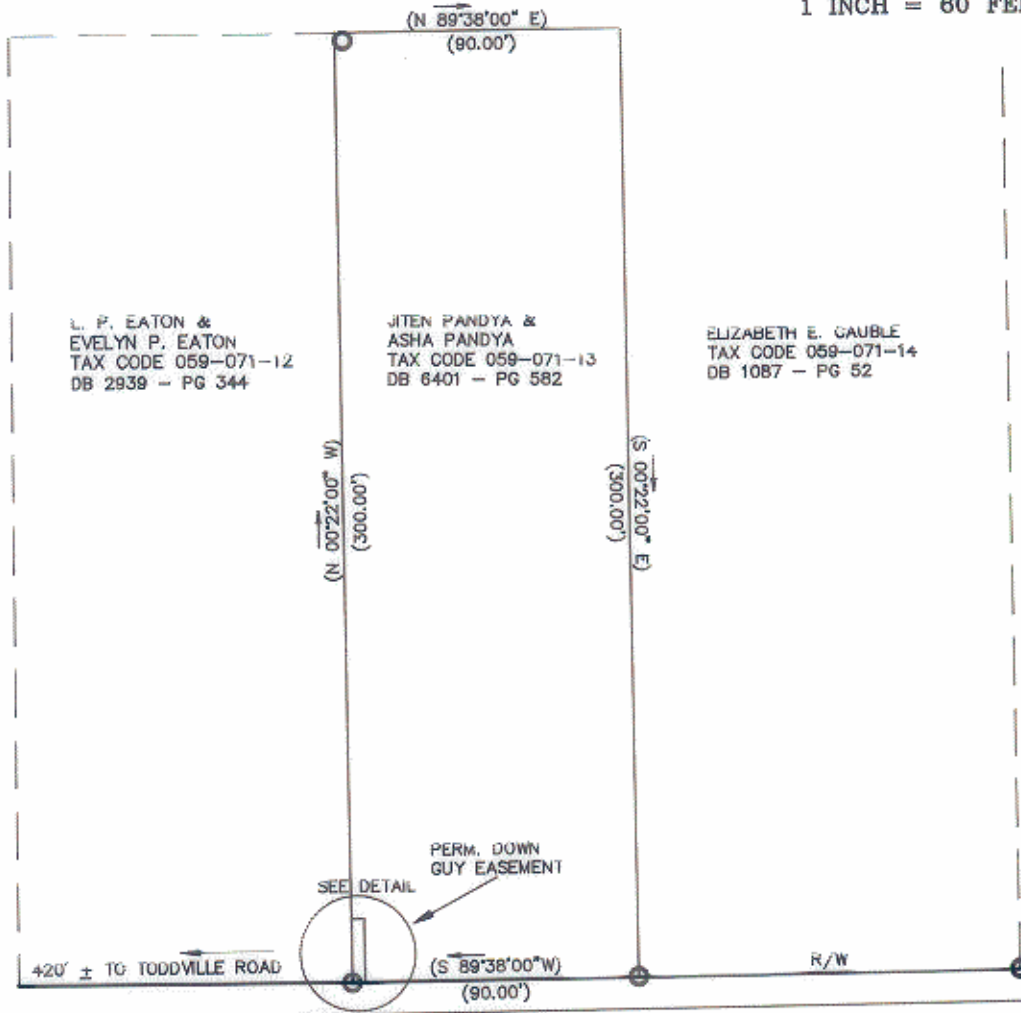

TUCKASEEGEE ROAD

DETAIL

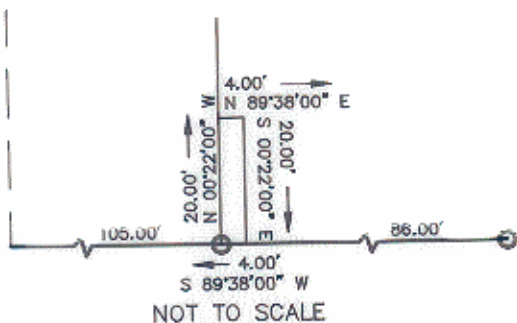

NOTES

- 1) BEARINGS AND DISTANCES SHOWN IN PARENTHESES ARE BASED ON DEED INFORMATION.
- 2) TOTAL AREA BY DEED 27,000 SQ. FT. 0.62 AC. AREA-PERMANENT DOWN GUY EASEMENT 80 SQ. FT.
- 3) BROKEN LINES INDICATE PROPERTY NOT SURVEYED.

PREPARED BY:  
 CITY OF CHARLOTTE  
 ENGINEERING DEPARTMENT  
 600 EAST FOURTH STREET  
 CHARLOTTE, NC 28202  
 704-336-2291

LEGEND

○ IRON PIN FOUND



CHARLOTTE

ENGINEERING DEPARTMENT

REVISIONS	ADD - A - LANE TUCKASSEEGEE ROAD AT TODDVILLE ROAD	JOB NO. 89091
	JITEN PANDYA AND ASHA PANDYA	FILE NO. PANDYA
DRAWN BY DJB	CITY OF CHARLOTTE, MECK. CO., NC	SHEET 1
CHECKED BY	DATE JUNE 11, 1992	OF 1
SURVEY SUPVR.	SCALE 1" = 60'	