



THIS PLAT WAS PREPARED UNDER MY SUPERVISION

*R. Dennis Smith 10-22-93*

N.C. REG. LAND SURVEYOR NO. L-1482

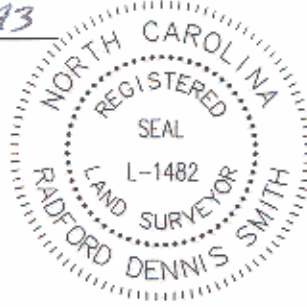


MOUNT HOLLY ROAD


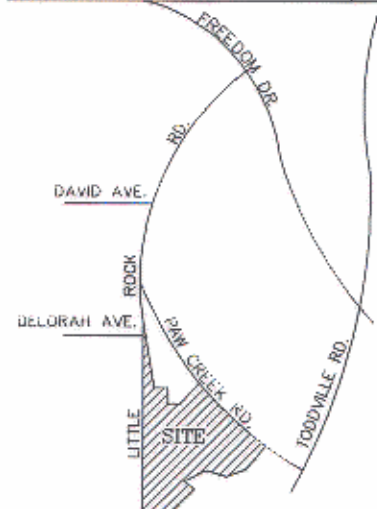


VICINITY MAP  
\*\*NTS\*\*

DETAIL #2  
1" = 100'

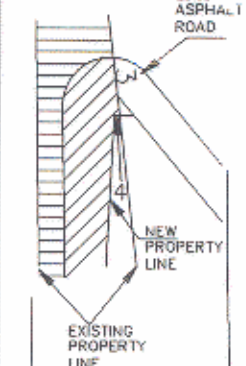

DETAIL #1  
1" = 200'

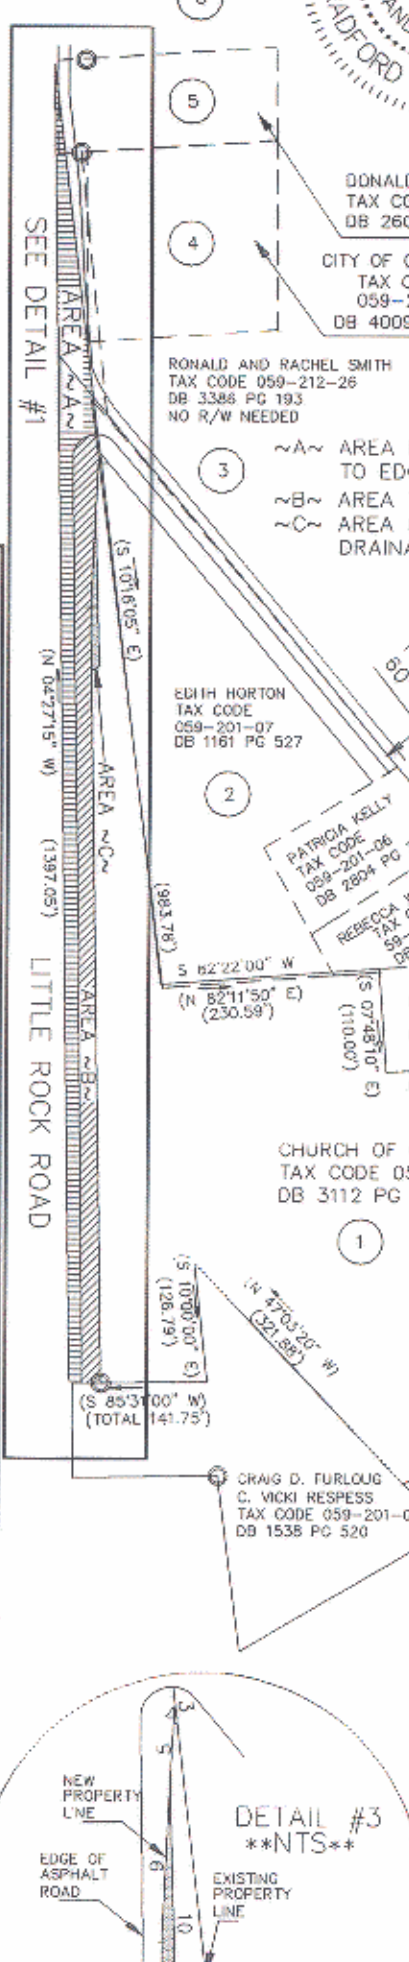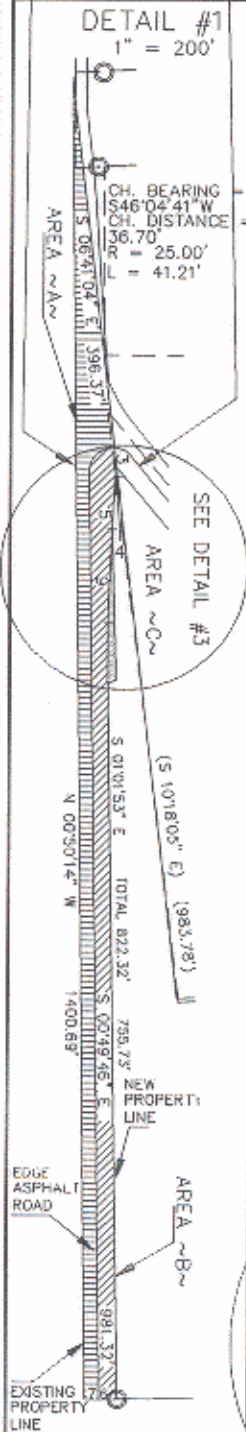

DONALD AND BARBARA JOY  
TAX CODE 059-212-25  
DB 2606 PG 317

CITY OF CHARLOTTE  
TAX CODE 059-212-33  
DB 4009 PG 217

RONALD AND RACHEL SMITH  
TAX CODE 059-212-26  
DB 3388 PG 193  
NO R/W NEEDED

EDITH HORTON  
TAX CODE 059-201-07  
DB 1161 PG 527

PATRICIA KELLY  
TAX CODE 059-201-06  
DB 2804 PG 237

REBECCA WOODROW  
TAX CODE 059-201-08  
DB 4236 PG 432

DOROTHY GREENE  
TAX CODE 059-201-13  
DB 3357 PG 119

LARRY & BARBARA BENNETT  
TAX CODE 059-212-30  
DB 3649 PG 390

MARGARET DUNCAN  
TAX CODE 059-212-21  
DB 3644 PG 618

CHURCH OF GOD  
TAX CODE 059-201-08  
DB 3112 PG 430

CRAIG D. FURLONG  
C. VICKI RESPASS  
TAX CODE 059-201-09  
DB 1538 PG 520

- ~A~ AREA FROM CENTERLINE ROAD TO EDGE OF PAVEMENT
- ~B~ AREA TO BE ACQUIRED
- ~C~ AREA OF PERMANENT DRAINAGE EASEMENT

NOTES

- 1) BEARINGS AND DISTANCES SHOWN IN PARENTHESES ARE BASED ON DEED INFORMATION.
- 2) BROKEN LINES INDICATE PROPERTY NOT SURVEYED.
- 3) TOTAL AREA BY DEED 462,579 SQ. FT.
- 4) AREA OF ~A~ 21,692 SQ. FT.
- 5) AREA OF ~B~ 19,662 SQ. FT.
- 7) AREA REMAINING 421,225 SQ. FT.
- 6) AREA OF ~C~ 895 SQ. FT.

THIS PLAT WAS PREPARED FOR THE PURPOSE OF ACQUISITION ONLY, AND IS NOT INTENDED TO BE A BOUNDARY SURVEY OF THE PROPERTY SHOWN.



LINE	DIRECTION	DISTANCE
1	N 34°21'50" E	30.00'
2	S 52°01'09" E	12.21'
2	(S 55°38'10" E)	12.21'

LINE	DIRECTION	DISTANCE
3	S 06°41'04" E	30.60'
4	S 89°05'28" W	2.80'
5	S 02°47'13" W	86.13'
6	S 89°08'01" W	20.31'
7	S 89°08'01" W	13.45'
8	N 01°01'53" W	66.60'
9	N 02°47'13" E	97.80'
10	S 01°42'57" E	160.00'
11	S 62°31'29" W	9.41'

LEGEND

- IRON PIN FOUND
- ▨ AREA FROM CENTERLINE ROAD TO EDGE OF PAVEMENT
- ▨ AREA TO BE ACQUIRED
- ▨ AREA IN PERMANENT DRAINAGE EASEMENT

GRAPHIC SCALE

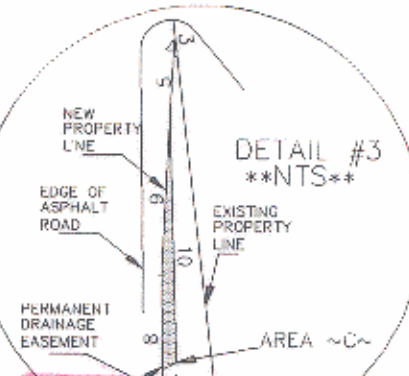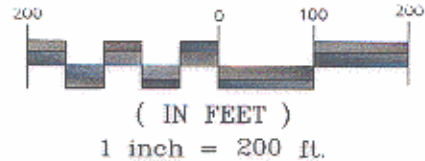

ACQUISITION BY CITY  
RECORDED IN DEED BOOK  
7704 Pg 90  
DATE 3/16/94

PREPARED BY:  
CITY OF CHARLOTTE  
ENGINEERING DEPARTMENT  
600 EAST FOURTH STREET  
CHARLOTTE, NC 28202  
704-336-2291

<p>CHARLOTTE ENGINEERING DEPARTMENT</p>		JOB NO. 92029 FILE NO. CHOFGOD SHEET 1 OF 1
REVISIONS  AREA ACQUIRED REVISED BY DB 10-22-93 PERMANENT DRAINAGE EASEMENT REVISED BY DB 10-22-93 DRAWN BY DB CHECKED BY DHS SURVEY SUPERVISOR	LITTLE ROCK ROAD MINOR ROAD WIDENING  PROPERTY OF <b>CHURCH OF GOD</b> CHARLOTTE, MECKLENBURG CO., NC	
DATE 2-15-93 SCALE 1" = 200' DB 7704 PG 90	59-20	