



THIS PLAT WAS PREPARED UNDER MY SUPERVISION
R. Dennis Smith 9-22-94
 N.C. REG. LAND SURVEYOR NO. L-1482

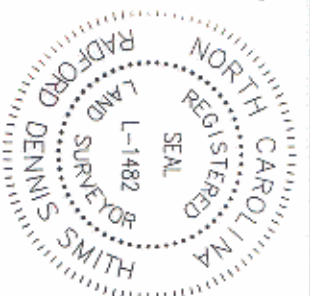

LITTLE ROCK RD.

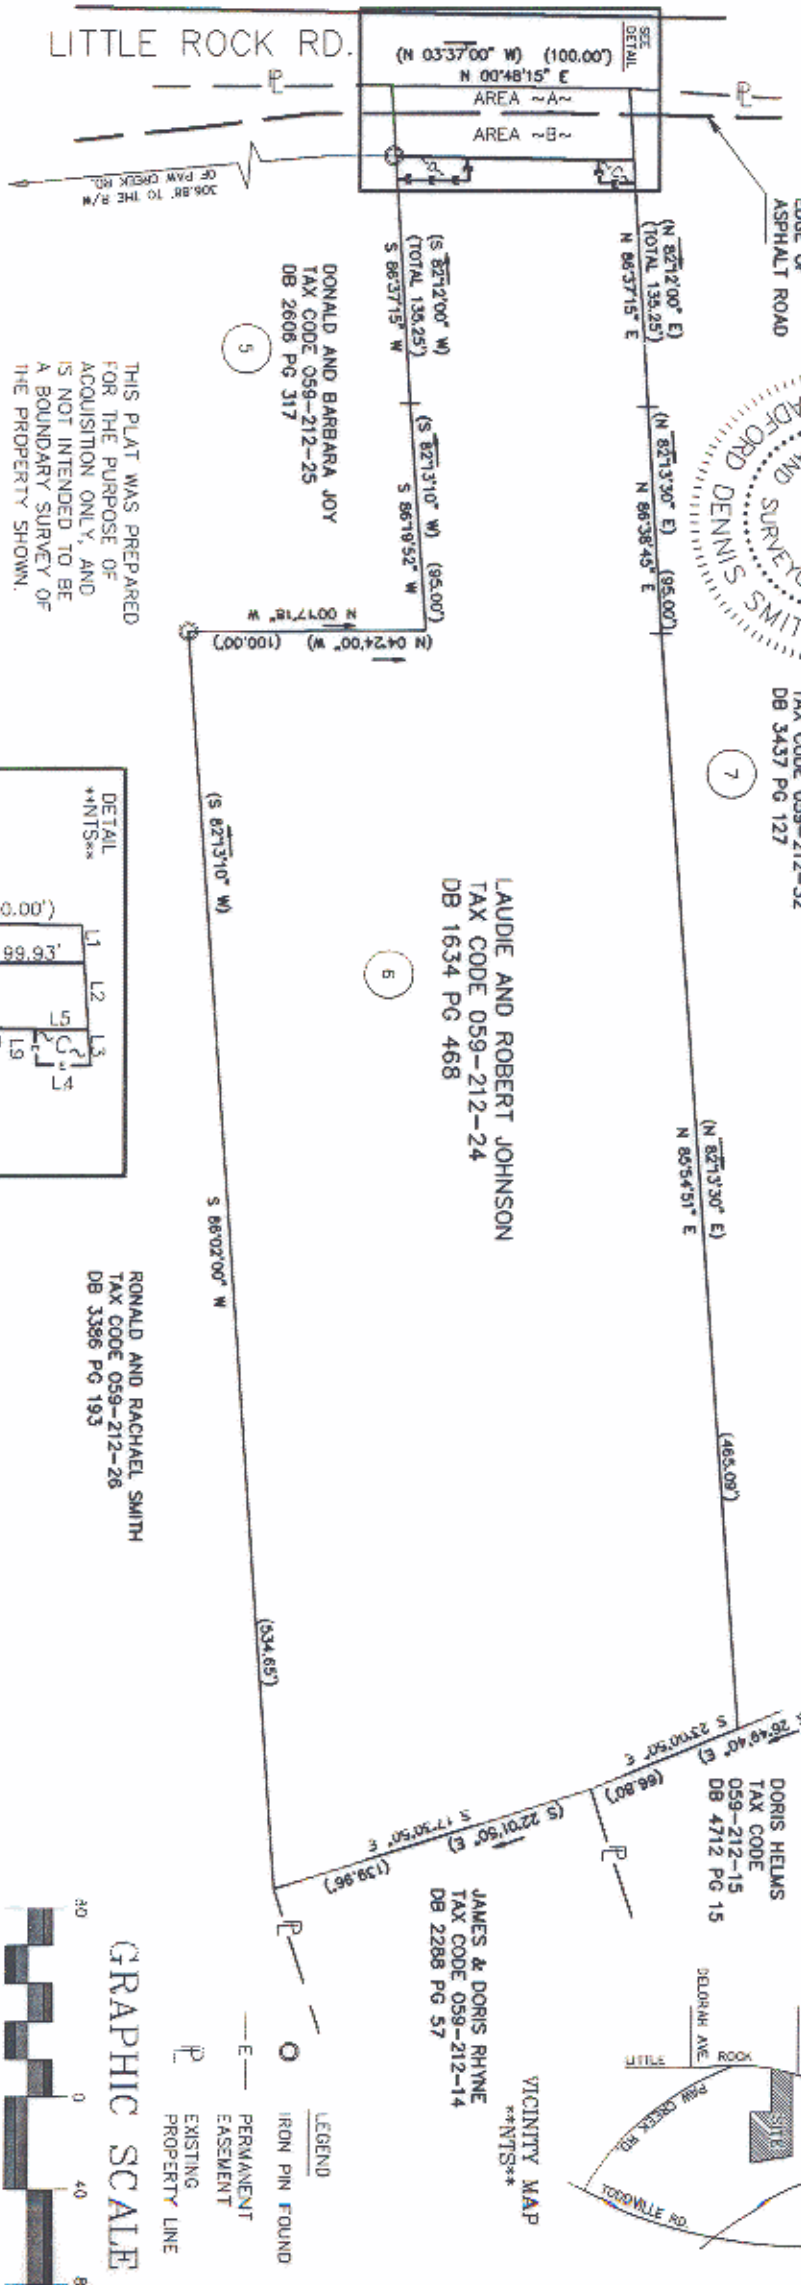

JAKE AND BETTY BLACK
 TAX CODE 059-212-32
 DB 3437 PG 127

LAUDIE AND ROBERT JOHNSON
 TAX CODE 059-212-24
 DB 1634 PG 468


JAMES & DORIS RHINE
 TAX CODE 059-212-14
 DB 2288 PG 57

DORIS HELMS
 TAX CODE 059-212-15
 DB 4712 PG 15

NOTES

- 1) BEARINGS AND DISTANCES SHOWN IN PARENTHESES ARE BASED ON DEED INFORMATION.
- 2) BROKEN LINES INDICATE PROPERTY NOT SURVEYED.
- 3) TOTAL AREA BY DEED 122,662 SQ. FT.
- 4) AREA OF ~A~ 1,137 SQ. FT.
- 5) AREA OF ~B~ 1,840 SQ. FT.
- 6) AREA OF ~C~ 150 SQ. FT.
- 7) AREA OF ~D~ 300 SQ. FT.
- 8) AREA REMAINING 119,235 SQ. FT.

THIS PLAT WAS PREPARED FOR THE PURPOSE OF ACQUISITION ONLY, AND IS NOT INTENDED TO BE A BOUNDARY SURVEY OF THE PROPERTY SHOWN.

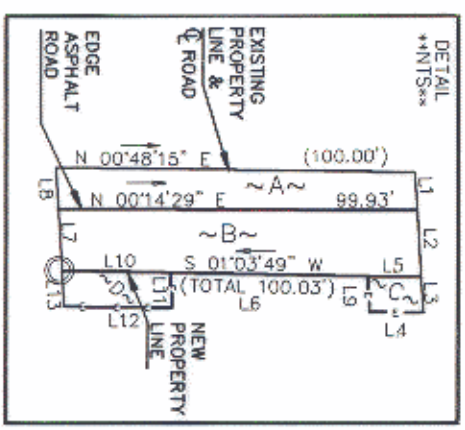

LINE	DIRECTION	DISTANCE
L1	N 86°37'15" E	10.91'
L2	N 86°37'15" E	19.17'
L3	N 86°37'15" E	10.00'
L4	S 01°03'48" W	15.00'
L5	N 01°03'49" E	15.00'
L6	N 01°03'49" E	55.03'
L7	N 86°37'15" E	17.74'
L8	N 86°37'15" E	11.89'
L9	S 86°39'19" W	10.00'
L10	N 01°03'49" E	30.00'
L11	N 86°37'15" E	10.00'
L12	N 01°03'49" E	30.00'
L13	S 86°37'15" W	10.00'

RONALD AND RACHAEL SMITH
 TAX CODE 059-212-28
 DB 3386 PG 193



LEGEND
 ○ IRON PIN FOUND
 —E— PERMANENT EASEMENT
 P EXISTING PROPERTY LINE

CHARLOTTE
 ENGINEERING DEPARTMENT

PROPERTY OF
LAUDIE & ROBERT JOHNSON
 CHARLOTTE, MECKLENBURG CO., NC

DATE 2-11-93 SCALE 1" = 80'

JOB NO. 92029
 FILE NO. LJOHNSON
 SHEET 1 OF 1

PREPARED BY:
 CITY OF CHARLOTTE
 ENGINEERING DEPARTMENT
 600 EAST FOURTH STREET
 CHARLOTTE, NC 28202
 704-336-2291

REVISIONS

09-21-94 PGE ADDED
 SEE AREA ~C~

DRAWN BY DB
 CHECKED BY RDM
 SURVEY SUPERVISOR

58 7496
 DB 7989
 PG 768
 59-21