
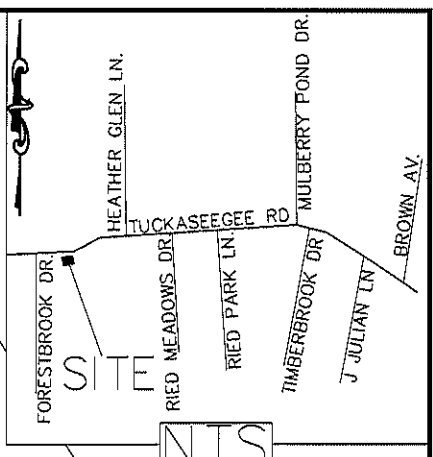


TUCKASEEGEE RD. (RIGHT-OF-WAY VARIES)

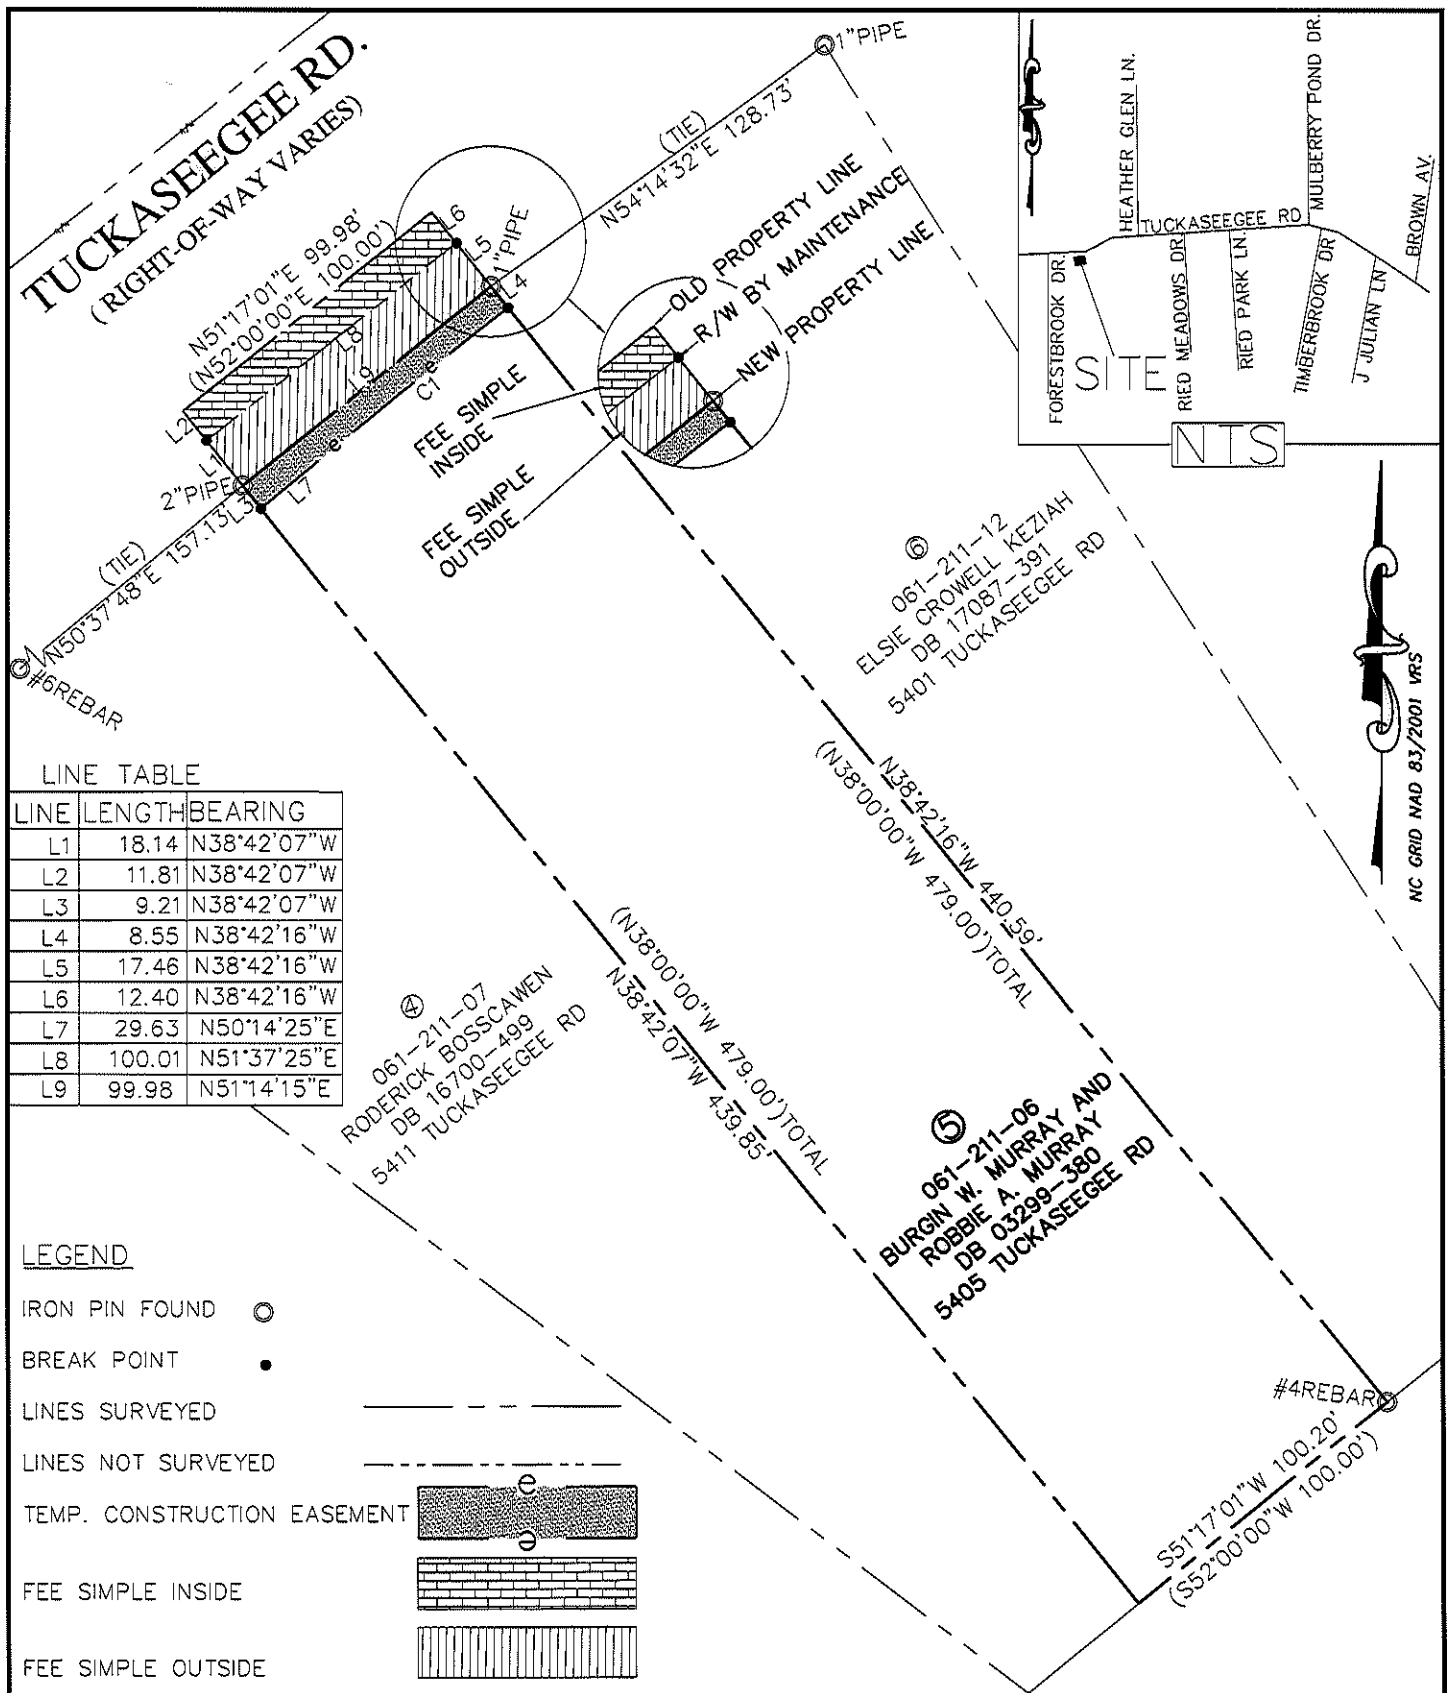

LINE TABLE

LINE	LENGTH	BEARING
L1	18.14	N38°42'07\"W
L2	11.81	N38°42'07\"W
L3	9.21	N38°42'07\"W
L4	8.55	N38°42'16\"W
L5	17.46	N38°42'16\"W
L6	12.40	N38°42'16\"W
L7	29.63	N50°14'25\"E
L8	100.01	N51°37'25\"E
L9	99.98	N51°14'15\"E

- LEGEND**
- IRON PIN FOUND ○
 - BREAK POINT ●
 - LINES SURVEYED
 - LINES NOT SURVEYED
 - TEMP. CONSTRUCTION EASEMENT
 - FEE SIMPLE INSIDE
 - FEE SIMPLE OUTSIDE


I, DAVID H. SNIDER, CERTIFY THAT THIS PLAT WAS PREPARED UNDER MY SUPERVISION AND THAT THE PLAT WAS PREPARED FOR THE PURPOSE OF EASEMENTS ONLY, AND IS NOT INTENDED TO BE A BOUNDARY SURVEY OF PROPERTY SHOWN.

David H. Snider 3/16/09
 DAVID H. SNIDER, NC P.L.S. L-2942 DATE

STATE OF NORTH CAROLINA
 COUNTY OF MECKLENBURG

I, _____, REVIEW OFFICER OF MECKLENBURG COUNTY, CERTIFY THAT THE MAP OR PLAT TO WHICH THIS CERTIFICATION IS AFFIXED MEETS ALL STATUTORY REQUIREMENTS FOR RECORDING

- REVIEW OFFICER _____ DATE _____
- 1) BEARINGS AND DISTANCES SHOWN IN PARENTHESES ARE BASED ON RECORDED MAP INFORMATION.
 - 2) TOTAL AREA 47,895 SQ. FT.
 - 3) TEMP CONSTRUCTION EASEMENT 855 SQ. FT.
 - 4) FEE SIMPLE OUTSIDE 1,780 SQ. FT.
 - 5) FEE SIMPLE INSIDE 1,210 SQ. FT.
 - 6) AREA REMAINING 44,905 SQ. FT.

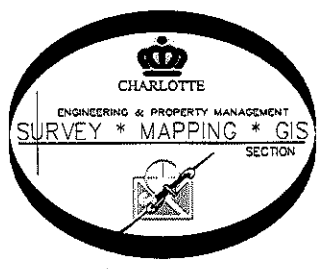

PREPARED BY:
 CITY OF CHARLOTTE
 ENGINEERING DEPARTMENT
 600 EAST FOURTH STREET
 CHARLOTTE, NC 28202
 704-336-2291

REVISIONS		TUCKASEEGEE ROAD SIDEWALK-REC CENTER	JOB NO. 512-08-078
SCALE 1"=60"		PROPERTY OF BURGIN W MURRAY AND ROBBIE A MURRAY CHARLOTTE, MECKLENBURG CO., NC	SHEET 1
DRAWN BY P.S.		CHECKED BY DS SURVEY SUPVR. <i>DS</i>	OF 1
DATE		K:\AutoCad\En_su-LD4\208078 Tuckaseege Rd SW\PLAT(21)\Tuckaseege Plats #5	