


I, KENNETH M. GREEN, CERTIFY THAT THIS PLAT WAS PREPARED UNDER MY SUPERVISION AND THAT THE PLAT WAS PREPARED FOR THE PURPOSE OF EASEMENT ACQUISITION ONLY, AND IS NOT INTENDED TO BE A BOUNDARY SURVEY OF THE PROPERTY SHOWN HEREON.


NOTES:
 BEARINGS AND DISTANCES SHOWN IN PARENTHESIS ARE BASED ON RECORDED MAP INFORMATION.
 THIS PROPERTY MAY BE SUBJECT TO OTHER EASEMENTS EITHER RECORDED OR IMPLIED.
 BOUNDARY INFORMATION TAKEN FROM COMPILED MECKLENBURG CO. PUBLIC RECORD INFORMATION.

I, _____ REVIEW OFFICER OF MECKLENBURG COUNTY CERTIFY THAT THE MAP OR PLAT TO WHICH THIS CERTIFICATION IS AFFIXED MEETS ALL STATUTORY REQUIREMENTS FOR RECORDING.

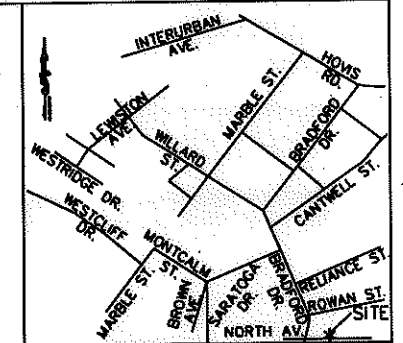

VICINITY MAP NOT TO SCALE


Kenneth M. Green
 KENNETH M. GREEN, PLS 8-26-10

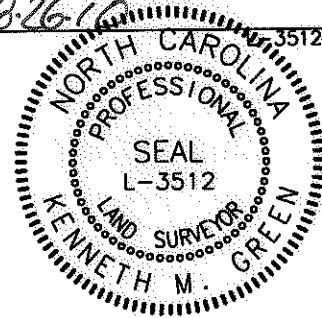

8,836 SF TOTAL AREA BY PLAT
 50 SF IN STORM DRAIN ESMT (SDE)
 219 SF IN TEMP CONST ESMT (TCE)
 8,836 SF REMAINING

LEGEND:

- - IRON FOUND
- ⊙ - IRON SET (#5 REBAR)
- △ - MONUMENT FOUND
- P — PROPERTY LINE (P)
- R/W — RIGHT OF WAY
- ADJ — ADJOINER
- e — TEMPORARY CONSTRUCTION EASEMENT (TCE)
- SDE — STORM DRAIN EASEMENT (SDE)
- [Dotted Box] - TCE
- [Cross-hatched Box] - SDE

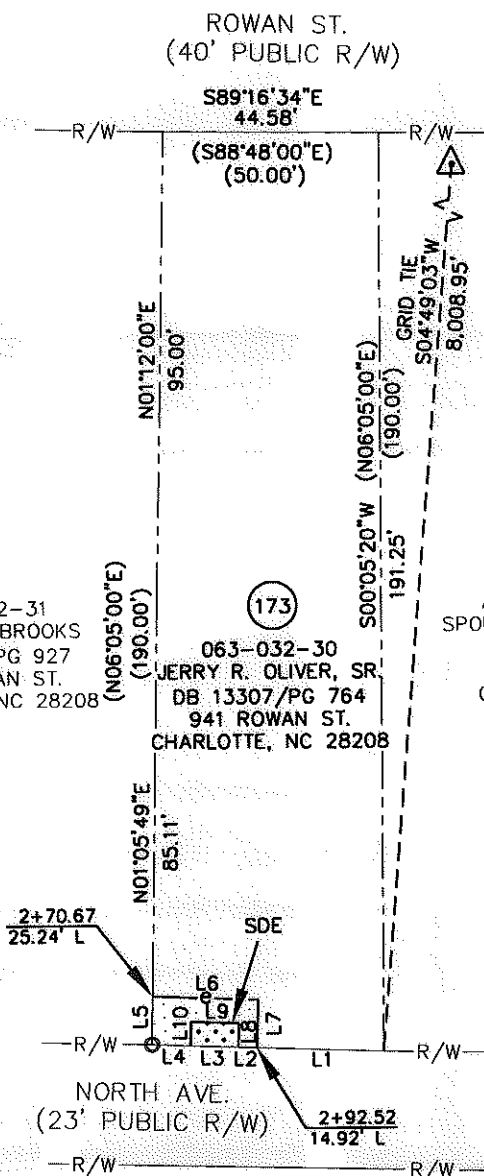

NCGS MONUMENT
 'RESERVOIR'
 NC GRID COORDS
 (NAD '83)
 N=561,874.06
 E=1,434,680.70


063-032-31
 MARIAN C. BROOKS
 DB 9235/PG 927
 945 ROWAN ST.
 CHARLOTTE, NC 28208

063-032-30
 JERRY R. OLIVER, SR.
 DB 13307/PG 764
 941 ROWAN ST.
 CHARLOTTE, NC 28208

063-032-29
 ALAIN M. MAKITU AND
 SPOUSE, ANGE N. MASSAMBA
 DB 24385/PG 058
 937 ROWAN ST.
 CHARLOTTE, NC 28208

LINE TABLE		
LINE	LENGTH	BEARING
L1	26.29	N87°55'52"W
(L1)	(50.00)	(N88°48'00"W)
L2	3.83	N87°55'52"W
L3	10.00	N87°55'52"W
L4	8.00	N87°55'52"W
L5	10.00	N01°05'49"E
L6	22.00	S87°55'52"E
L7	10.00	S02°04'08"W
L8	5.00	S02°04'08"W
L9	10.00	S87°55'52"E
L10	5.00	N02°04'08"E

RJH PROJ. #1465

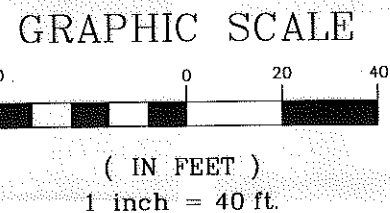

PREPARED BY: FIRM #P-0197
R. Joe Harris & Associates, P.L.L.C.
 Engineering & Land Surveying
 1698 W. HWY 160, SUITE 130, FORT MILL, SC, 29708
 Phone: (803) 802-1799

CHARLOTTE.
ENGINEERING & PROPERTY MANAGEMENT

**EASEMENT ACQUISITION
 THOMASBORO/HOSKINS
 PHASE 4 NEIGHBORHOOD
 IMPROVEMENTS**

PROPERTY OF
JERRY R. OLIVER, SR.
 941 ROWAN ST.
 CHARLOTTE, NC 28208
 PID #063-032-30

512-08-057 JOB NO.	1" = 40' SCALE	PARCEL 173.DWG CAD FILE NAME	SHEET 1
UAG PREPARED BY	06/29/10 DATE		OF 1