



I, KENNETH M. GREEN, CERTIFY THAT THIS PLAT WAS PREPARED UNDER MY SUPERVISION AND THAT THE PLAT WAS PREPARED FOR THE PURPOSE OF EASEMENT ACQUISITION ONLY, AND IS NOT INTENDED TO BE A BOUNDARY SURVEY OF THE PROPERTY SHOWN HEREON.

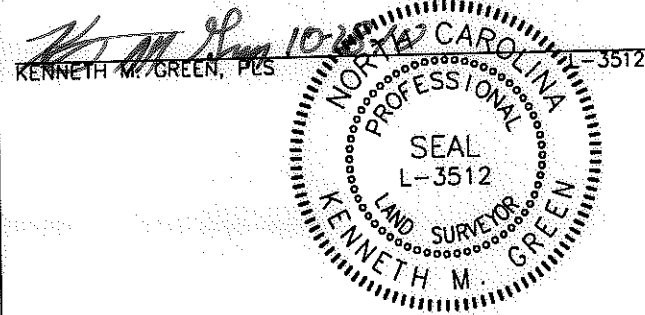


NOTES:  
 BEARINGS AND DISTANCES SHOWN IN PARENTHESIS ARE BASED ON RECORDED MAP INFORMATION.  
 THIS PROPERTY MAY BE SUBJECT TO OTHER EASEMENTS EITHER RECORDED OR IMPLIED.  
 BOUNDARY INFORMATION TAKEN FROM COMPILED MECKLENBURG CO. PUBLIC RECORD INFORMATION.

I, \_\_\_\_\_ REVIEW OFFICER OF MECKLENBURG COUNTY CERTIFY THAT THE MAP OR PLAT TO WHICH THIS CERTIFICATION IS AFFIXED MEETS ALL STATUTORY REQUIREMENTS FOR RECORDING.

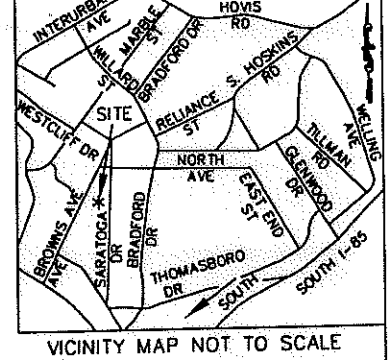

VICINITY MAP NOT TO SCALE

- - IRON FOUND
- ⊙ - IRON SET (#5 REBAR)
- △ - MONUMENT FOUND
- (dashed) --- PROPERTY LINE (R)
- (solid) --- RIGHT OF WAY
- (dotted) --- ADJOINER
- (long dashed) --- NEW PROPERTY LINE/RIGHT OF WAY
- (short dashed) --- TEMPORARY CONSTRUCTION EASEMENT (TCE)
- (dash-dot) --- STORM DRAIN EASEMENT (SDE)
- [---] - FEE SIMPLE OUTSIDE R/W
- [---] - TCE
- [---] - SDE

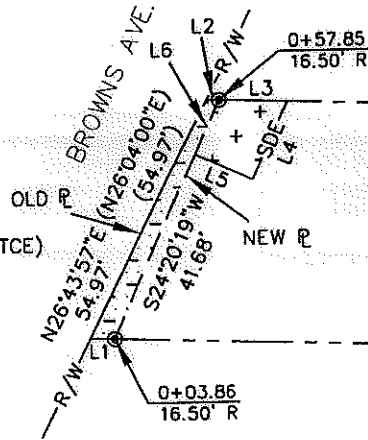

(150)  
 CYNTHIA LIVINGSTON  
 DB 11899/PG 013  
 063-053-57

S87°50'03"E (S88°20'00"E)  
 151.60' (168.25')

(153)  
 063-053-46  
 JACQUELYN DAVIS  
 DB 11936/PG 502  
 1126 SARATOGA DR.  
 CHARLOTTE, NC 28208

N87°49'56"W (N88°20'00"W)  
 186.02' (191.11')

EQUITY HOLDING CORPORATION  
 DB 22655/PG 106  
 063-053-45

NCGS MONUMENT  
 'RESERVOIR'  
 NC GRID COORDS  
 (NAD '83)  
 N=561,874.06  
 E=1,434,680.70



REV 1 NOTE:  
 REVISED PROPERTY OWNER

LINE TABLE		
LINE	LENGTH	BEARING
L1	5.09	N87°49'56"W
L2	2.61	S87°50'03"E
L3	14.04	S87°50'03"E
L4	17.61	S24°20'17"W
L5	13.00	N65°39'43"W
L6	12.31	S24°20'19"W

PREPARED BY: FIRM #P-0197  
**R. Joe Harris & Associates, P.L.L.C.**  
 Engineering & Land Surveying  
 1698 W. HWY 160, SUITE 130, FORT MILL, SC, 29708  
 Phone: (803) 802-1799

8,983 SF TOTAL AREA BY PLAT  
 192 SF FEE SIMPLE OUTSIDE R/W  
 194 SF IN STORM DRAIN ESMT (SDE)  
 8,791 SF REMAINING

GRAPHIC SCALE



( IN FEET )  
 1 inch = 40 ft.

REV. 1 10-26-10

RJH PROJ. #1465

 <b>CHARLOTTE.</b> ENGINEERING & PROPERTY MANAGEMENT	<b>EASEMENT ACQUISITION                  THOMASBORO/HOSKINS                  PHASE 4 NEIGHBORHOOD                  IMPROVEMENTS</b>	
	PROPERTY OF JACQUELYN DAVIS 1126 SARATOGA DR. CHARLOTTE, NC 28208 PID #063-053-46	
512-08-057 <small>JOB NO.</small>	1" = 40' <small>SCALE</small>	SHEET <b>1</b>
UAG <small>PREPARED BY</small>	06/01/10 <small>DATE</small>	OF <b>1</b>
PARCEL 153 REV 1.DWG <small>CAD FILE NAME</small>		