


I, KENNETH M. GREEN, CERTIFY THAT THIS PLAT WAS PREPARED UNDER MY SUPERVISION AND THAT THE PLAT WAS PREPARED FOR THE PURPOSE OF EASEMENT ACQUISITION ONLY, AND IS NOT INTENDED TO BE A BOUNDARY SURVEY OF THE PROPERTY SHOWN HEREON.

NOTES:
 BEARINGS AND DISTANCES SHOWN IN PARENTHESIS ARE BASED ON RECORDED MAP INFORMATION.
 THIS PROPERTY MAY BE SUBJECT TO OTHER EASEMENTS EITHER RECORDED OR IMPLIED.


I, _____ REVIEW OFFICER OF MECKLENBURG COUNTY CERTIFY THAT THE MAP OR PLAT TO WHICH THIS CERTIFICATION IS AFFIXED MEETS ALL STATUTORY REQUIREMENTS FOR RECORDING.

Kenneth M. Green
 KENNETH M. GREEN, PLS

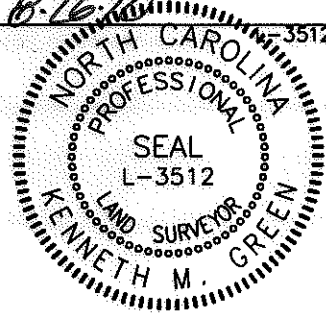

BOUNDARY INFORMATION TAKEN FROM COMPILED MECKLENBURG CO. PUBLIC RECORD INFORMATION.

REVIEW OFFICER _____ DATE _____

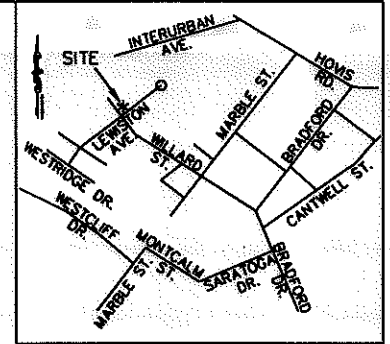

VICINITY MAP NOT TO SCALE

063-081-14
 JOHNNY M. PHIFER, JR.
 AND MELANIE A PHIFER
 DB 4758/PG 229
 LEWISTON AVE.
 CHARLOTTE, NC 28208

11,375 SF TOTAL AREA BY PLAT
 325 SF IN TEMP CONST ESMT (TCE)
 11,375 SF REMAINING

LINE TABLE		
LINE	LENGTH	BEARING
L1	5.00	N61°09'49"E
L2	5.00	S61°09'49"W


LEGEND:

- - IRON FOUND
- ⊙ - IRON SET (#5 REBAR)
- △ - MONUMENT FOUND
- - PROPERTY LINE (P)
- R/W — - RIGHT OF WAY
- ADJ - ADJOINER
- e — - TEMPORARY CONSTRUCTION EASEMENT (TCE)
- ▨ - TCE

NCGS MONUMENT
 'RESERVOIR'
 NC GRID COORDS
 (NAD '83)
 N=561,874.06
 E=1,434,680.70

147
 063-081-12
 SOMCHITH PHANNAVONG AND
 WIFE, KHANE PHANNAVONG
 DB 7037/PG 420
 4722 WILLARD ST.
 CHARLOTTE, NC 28208

146
 063-081-13
 LINDA J. BROOKS AND
 HUSBAND, GUY M. BROOKS
 DB 15317/PG 399
 4716 WILLARD ST.
 CHARLOTTE, NC 28208

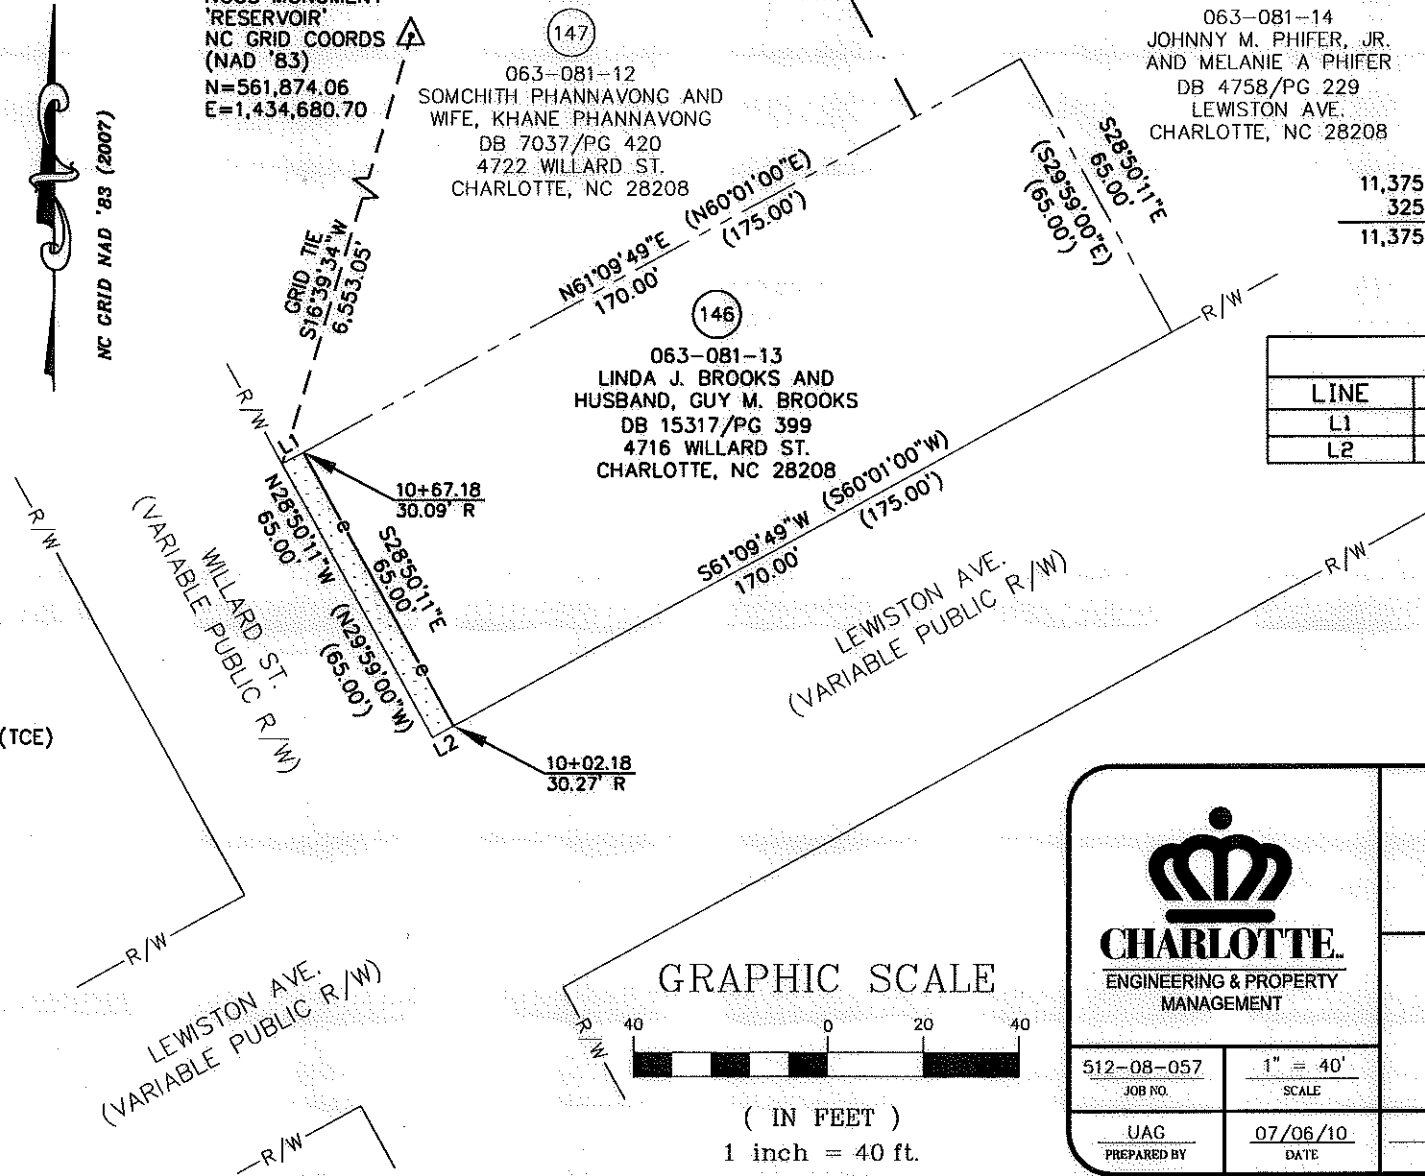


RJH PROJ. #1465

PREPARED BY: FIRM #P-0197

R. Joe Harris & Associates, P.L.L.C.

Engineering & Land Surveying
 1698 W. HWY 160, SUITE 130, FORT MILL, SC, 29708
 Phone: (803) 802-1799

GRAPHIC SCALE

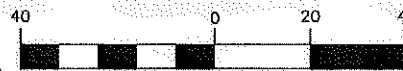

(IN FEET)
 1 inch = 40 ft.

<p>CHARLOTTE. ENGINEERING & PROPERTY MANAGEMENT</p>		<p>EASEMENT ACQUISITION THOMASBORO/HOSKINS PHASE 4 NEIGHBORHOOD IMPROVEMENTS</p>		
		<p>PROPERTY OF LINDA J. BROOKS AND HUBSAND, GUY M. BROOKS 4716 WILLARD ST. CHARLOTTE, NC 28208 PID #063-081-13</p>		
512-08-057 JOB NO.	1" = 40' SCALE	PARCEL 146.DWG CAD FILE NAME	SHEET 1	OF 1
UAG PREPARED BY	07/06/10 DATE			

DB 26349-796