


I, KENNETH M. GREEN, CERTIFY THAT THIS PLAT WAS PREPARED UNDER MY SUPERVISION AND THAT THE PLAT WAS PREPARED FOR THE PURPOSE OF EASEMENT ACQUISITION ONLY, AND IS NOT INTENDED TO BE A BOUNDARY SURVEY OF THE PROPERTY SHOWN HEREON.

NOTES:  
 BEARINGS AND DISTANCES SHOWN IN PARENTHESIS ARE BASED ON RECORDED MAP INFORMATION.  
 THIS PROPERTY MAY BE SUBJECT TO OTHER EASEMENTS EITHER RECORDED OR IMPLIED.

I, \_\_\_\_\_ REVIEW OFFICER OF MECKLENBURG COUNTY CERTIFY THAT THE MAP OR PLAT TO WHICH THIS CERTIFICATION IS AFFIXED MEETS ALL STATUTORY REQUIREMENTS FOR RECORDING.

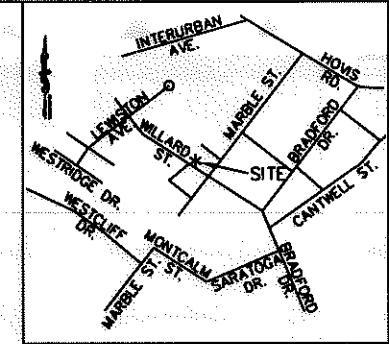

VICINITY MAP NOT TO SCALE

KENNETH M. GREEN, PLS  
 6-22-11  
 3512



BOUNDARY INFORMATION TAKEN FROM COMPILED MECKLENBURG CO. PUBLIC RECORD INFORMATION.

REVIEW OFFICER \_\_\_\_\_ DATE \_\_\_\_\_

14,999 SF TOTAL AREA BY PLAT  
 753 SF IN SIDEWALK UTILITY ESMT (SUE)  
 788 SF IN TEMP CONST ESMT (TCE)  
 14,999 SF REMAINING

063-081-33  
 DORIS BISHOP CRUMP AND HUSBAND, JAMES C. CRUMP  
 DB 5971/PG 75  
 WILLARD ST.  
 CHARLOTTE, NC

LEGEND:

- - IRON FOUND
- ⊙ - IRON SET (#5 REBAR)
- △ - MONUMENT FOUND
- — — - PROPERTY LINE
- R/W — - RIGHT OF WAY
- — — - ADJOINER (R)
- e — - TEMPORARY CONSTRUCTION EASEMENT (TCE)
- SUE — - SIDEWALK UTILITY EASEMENT (SUE)

- TCE
- SUE


REVISION 1 NOTE:  
 REVISED TO REFLECT REMOVAL OF UTILITY EASEMENT.

REVISION 3 NOTE:  
 REVISED TO REFLECT CURRENT OWNERSHIP INFORMATION.

REVISION 2 NOTE:  
 REVISED TO REFLECT CORRECTED EASEMENT SF IN AREA TABLE.

LINE TABLE		
LINE	LENGTH	BEARING
L1	6.42	N45°52'13"E
L2	7.20	N45°52'13"E
L3	59.27	S44°00'14"E
L4	5.00	N45°59'46"E
L5	34.07	S44°00'14"E
L6	1.20	S46°50'31"W
L7	6.67	S44°00'14"E
L8	8.00	S45°52'13"W
L9	9.10	S45°52'13"W
L10	36.91	S44°00'14"E
L11	1.68	S74°58'03"E
L12	53.92	S44°00'14"E

CURVE TABLE						
CURVE	LENGTH	RADIUS	TANG	CHORD	BEARING	DELTA
C1	6.49	12.00	3.32	6.41	S59°29'09"E	30°57'50"
C2	1.62	3.00	0.83	1.60	S59°29'09"E	30°57'50"

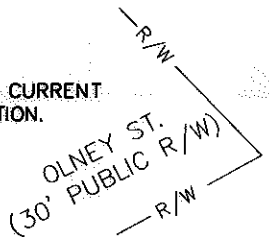

GRAPHIC SCALE



( IN FEET )

1 inch = 40 ft.

PREPARED BY: FIRM #P-0197

**R. Joe Harris & Associates, P.L.L.C.**

Engineering & Land Surveying  
 1698 W. HWY 160, SUITE 130, FORT MILL, SC, 29708  
 Phone: (803) 802-1799

063-081-34  
 HABITAT FOR HUMANITY OF CHARLOTTE, INC.  
 DB 26530/PG 202  
 4614 WILLARD ST.  
 CHARLOTTE, NC

063-081-37  
 RICKEY WASHINGTON  
 DB 25918/PG 347  
 914 MARBLE ST.  
 CHARLOTTE, NC

063-081-35  
 KHEMPHET VORACHITH  
 DB 8600/PG 858  
 4608 WILLARD ST.  
 CHARLOTTE, NC

REV. 3 06-21-11  
 REV. 2 09-24-10  
 REV. 1 09-09-10

RJH PROJ. #1465

**CHARLOTTE**  
ENGINEERING & PROPERTY MANAGEMENT

**EASEMENT ACQUISITION  
 THOMASBORO/HOSKINS  
 PHASE 4 NEIGHBORHOOD  
 IMPROVEMENTS**

---

PROPERTY OF  
 HABITAT FOR HUMANITY  
 OF CHARLOTTE, INC.  
 4614 WILLARD ST.  
 CHARLOTTE, NC  
 PID #063-081-34

1" = 40'  
SCALE

---

512-08-057  
JOB NO.

UAG  
PREPARED BY

07/06/10  
DATE

PARCEL 138 REV 3.DWG  
CAD FILE NAME

SHEET  
**1**

OF  
**1**