


I, KENNETH M. GREEN, CERTIFY THAT THIS PLAT WAS PREPARED UNDER MY SUPERVISION AND THAT THE PLAT WAS PREPARED FOR THE PURPOSE OF EASEMENT ACQUISITION ONLY, AND IS NOT INTENDED TO BE A BOUNDARY SURVEY OF THE PROPERTY SHOWN HEREON.

Kenneth M. Green
 KENNETH M. GREEN, PLS
 11-12-10

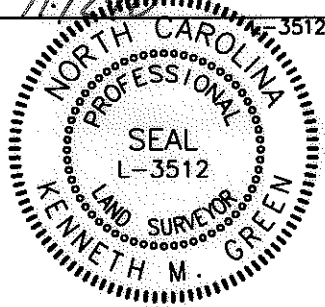

7,026 SF TOTAL AREA BY PLAT
 373 SF IN TEMP CONST ESMT (TCE)
 7,026 SF REMAINING

LEGEND:

- - IRON FOUND
- ⊙ - IRON SET (#5 REBAR)
- △ - MONUMENT FOUND
- - PROPERTY LINE (P)
- R/W- - RIGHT OF WAY
- - - - ADJOINER
- e- - TEMPORARY CONSTRUCTION EASEMENT (TCE)
- [Dotted Box] - TCE

NOTES:
 BEARINGS AND DISTANCES SHOWN IN PARENTHESIS ARE BASED ON RECORDED MAP INFORMATION.
 THIS PROPERTY MAY BE SUBJECT TO OTHER EASEMENTS EITHER RECORDED OR IMPLIED.
 BOUNDARY INFORMATION TAKEN FROM COMPILED MECKLENBURG CO. PUBLIC RECORD INFORMATION.

063-081-33
 DORIS BISHOP CRUMP AND HUSBAND, JAMES C. CRUMP
 DB 5971/PG 75
 WILLARD ST.
 CHARLOTTE, NC 28208


063-081-34
 DORIS BISHOP CRUMP AND HUSBAND, JAMES C. CRUMP
 DB 5997/PG 884
 4614 WILLARD ST.
 CHARLOTTE, NC 28208

063-081-35
 KHEMPHET VORACHITH
 DB 8600/PG 858
 4608 WILLARD ST.
 CHARLOTTE, NC 28208

063-081-36
 SANDRA R. PONDER
 DB 5926/PG 412
 4600 WILLARD ST.
 CHARLOTTE, NC 28208

I, _____ REVIEW OFFICER OF MECKLENBURG COUNTY CERTIFY THAT THE MAP OR PLAT TO WHICH THIS CERTIFICATION IS AFFIXED MEETS ALL STATUTORY REQUIREMENTS FOR RECORDING.


REVIEW OFFICER _____ DATE _____

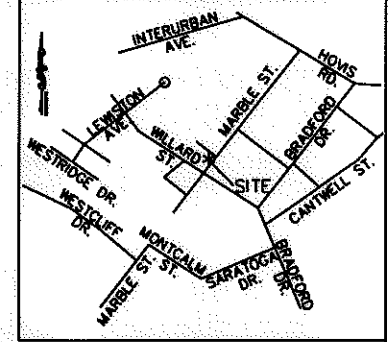

VICINITY MAP NOT TO SCALE

NCGS MONUMENT 'RESERVOIR'
 NC GRID COORDS (NAD '83)
 N=561,874.06
 E=1,434,680.70

NC GRID NAD '83 (2007)

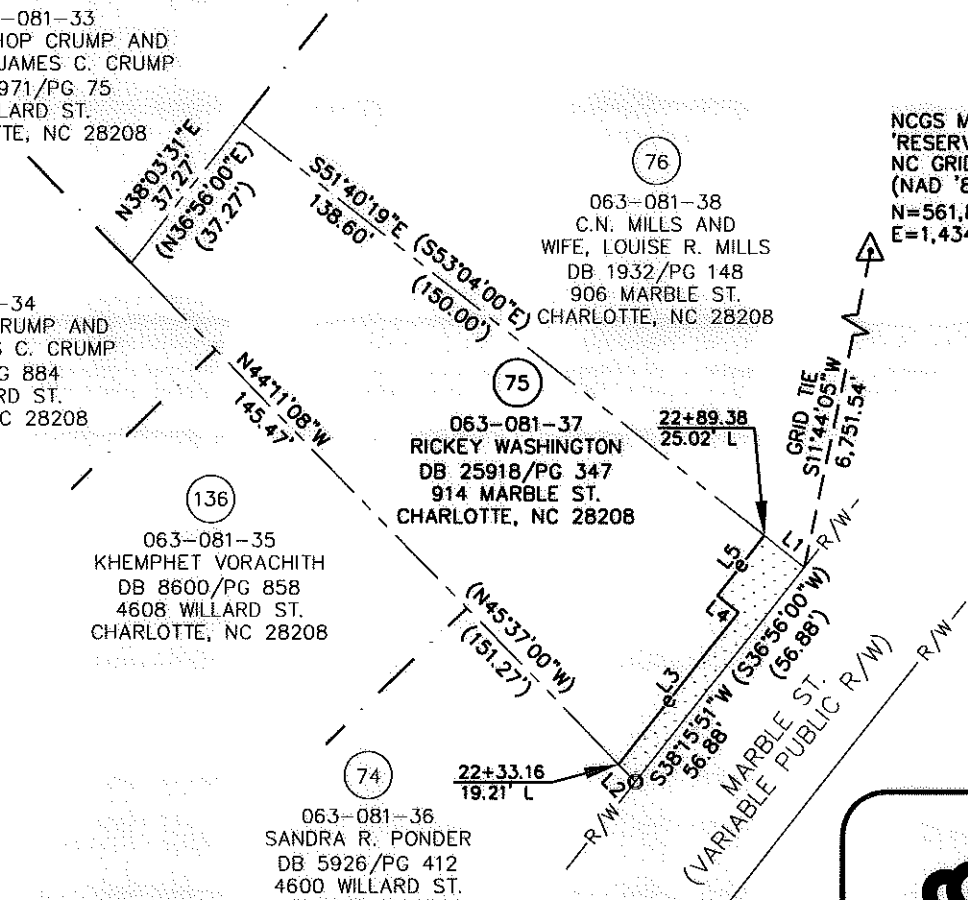


LINE TABLE		
LINE	LENGTH	BEARING
L1	10.74	S51°40'19"E
L2	5.05	N44°11'08"W
L3	40.32	N38°15'25"E
L4	5.59	N51°40'18"W
L5	15.91	N37°43'14"E

REV. 1 11-11-10 RJH PROJ. #1465

<p>CHARLOTTE ENGINEERING & PROPERTY MANAGEMENT</p>		<p>EASEMENT ACQUISITION THOMASBORO/HOSKINS PHASE 4 NEIGHBORHOOD IMPROVEMENTS</p>	
		<p>PROPERTY OF RICKEY WASHINGTON 914 MARBLE ST. CHARLOTTE, NC 28208 PID #063-081-37</p>	
512-08-057 JOB NO.	1" = 40' SCALE	PARCEL 75 REV 1.DWG CAD FILE NAME	SHEET 1
UAG PREPARED BY	07/02/10 DATE		OF 1

GRAPHIC SCALE

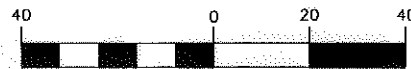

(IN FEET)
 1 inch = 40 ft.

REVISION 1 NOTE:
 REVISED TO SHOW CURRENT OWNERSHIP INFORMATION.

PREPARED BY: FIRM #P-0197
R. Joe Harris & Associates, P.L.L.C.

Engineering & Land Surveying
 1698 W. HWY 160, SUITE 130, FORT MILL, SC, 29708
 Phone: (803) 802-1799