


I, KENNETH M. GREEN, CERTIFY THAT THIS PLAT WAS PREPARED UNDER MY SUPERVISION AND THAT THE PLAT WAS PREPARED FOR THE PURPOSE OF EASEMENT ACQUISITION ONLY, AND IS NOT INTENDED TO BE A BOUNDARY SURVEY OF THE PROPERTY SHOWN HEREON.


Kenneth M. Green 8.26.10
KENNETH M. GREEN, PLS

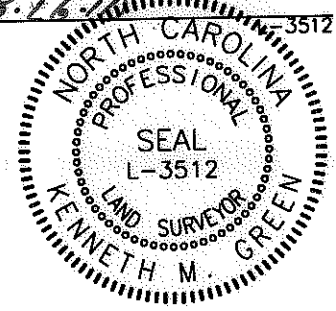

NOTES:
BEARINGS AND DISTANCES SHOWN IN PARENTHESIS ARE BASED ON RECORDED MAP INFORMATION.
THIS PROPERTY MAY BE SUBJECT TO OTHER EASEMENTS EITHER RECORDED OR IMPLIED.
BOUNDARY INFORMATION TAKEN FROM COMPILED MECKLENBURG CO. PUBLIC RECORD INFORMATION.

I, _____ REVIEW OFFICER OF MECKLENBURG COUNTY CERTIFY THAT THE MAP OR PLAT TO WHICH THIS CERTIFICATION IS AFFIXED MEETS ALL STATUTORY REQUIREMENTS FOR RECORDING.

REVIEW OFFICER _____ DATE _____

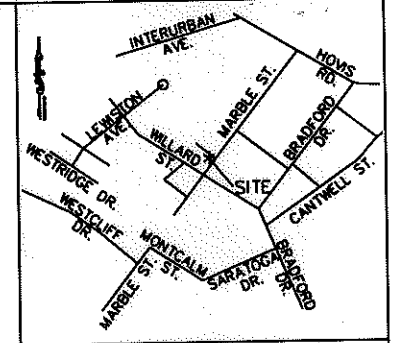

VICINITY MAP NOT TO SCALE



12,544 SF TOTAL AREA BY PLAT
437 SF IN TEMP CONST ESMT (TCE)
12,544 SF REMAINING

- LEGEND:
- - IRON FOUND
 - ⊙ - IRON SET (#5 REBAR)
 - △ - MONUMENT FOUND
 - — — - PROPERTY LINE (PL)
 - R/W — - RIGHT OF WAY
 - — — - TEMPORARY CONSTRUCTION EASEMENT (TCE)
 - e — - ADJOINER
 - [Dotted Box] - TCE



063-081-33
DORIS BISHOP CRUMP AND
HUSBAND, JAMES C. CRUMP
DB 5971/PG 75
WILLARD ST.
CHARLOTTE, NC 28208

76
063-081-38
C.N. MILLS AND
WIFE, LOUISE R. MILLS
DB 1932/PG 148
906 MARBLE ST.
CHARLOTTE, NC 28208

75
063-081-37
FEDERAL NATIONAL
MORTGAGE ASSOCIATION
DB 25458/PG 789
914 MARBLE ST.
CHARLOTTE, NC 28208

NCGS MONUMENT
'RESERVOIR'
NC GRID COORDS
(NAD '83)
N=561,874.06
E=1,434,680.70

LINE TABLE		
LINE	LENGTH	BEARING
L1	5.00	S51°40'19"E
L2	10.74	N51°40'19"W
L3	2.93	N37°43'14"E
L4	5.77	S51°40'18"E

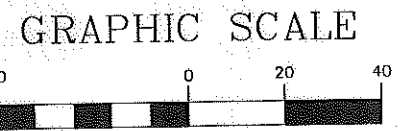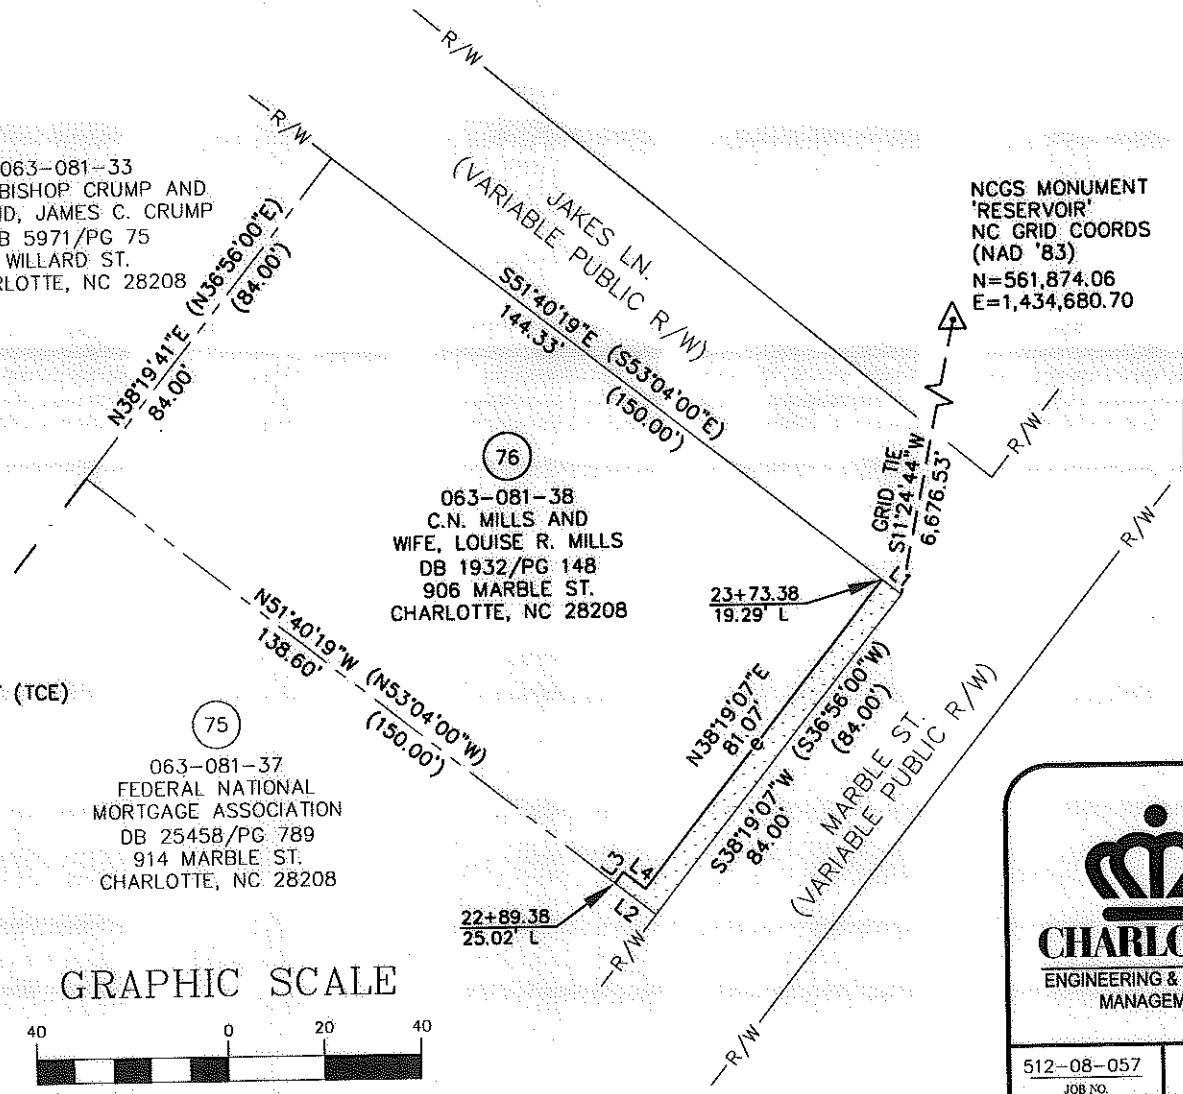

(IN FEET)
1 inch = 40 ft.

PREPARED BY: FIRM #P-0197

R. Joe Harris & Associates, P.L.L.C.

Engineering & Land Surveying
1698 W. HWY 160, SUITE 130, FORT MILL, SC, 29708
Phone: (803) 802-1799

RJH PROJ. #1465

**EASEMENT ACQUISITION
THOMASBORO/HOSKINS
PHASE 4 NEIGHBORHOOD
IMPROVEMENTS**

PROPERTY OF
C.N. MILLS AND
WIFE, LOUIS R. MILLS
906 MARBLE ST.
CHARLOTTE, NC 28208
PID #063-081-38

512-08-057 JOB NO.	1" = 40' SCALE		
UAG PREPARED BY	07/02/10 DATE	PARCEL 76.DWG CAD FILE NAME	SHEET 1 OF 1