


I, KENNETH M. GREEN, CERTIFY THAT THIS PLAT WAS PREPARED UNDER MY SUPERVISION AND THAT THE PLAT WAS PREPARED FOR THE PURPOSE OF EASEMENT ACQUISITION ONLY, AND IS NOT INTENDED TO BE A BOUNDARY SURVEY OF THE PROPERTY SHOWN HEREON.

Kenneth M. Green
 KENNETH M. GREEN, PLS
 L-3512

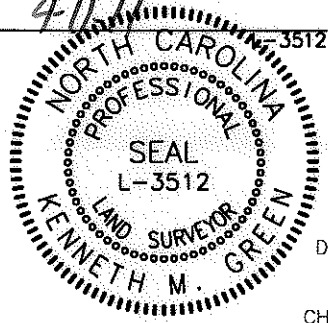

NOTES:
 BEARINGS AND DISTANCES SHOWN IN PARENTHESIS ARE BASED ON RECORDED MAP INFORMATION.
 THIS PROPERTY MAY BE SUBJECT TO OTHER EASEMENTS EITHER RECORDED OR IMPLIED.
 BOUNDARY INFORMATION TAKEN FROM COMPILED MECKLENBURG CO. PUBLIC RECORD INFORMATION.

I, _____ REVIEW OFFICER OF MECKLENBURG COUNTY CERTIFY THAT THE MAP OR PLAT TO WHICH THIS CERTIFICATION IS AFFIXED MEETS ALL STATUTORY REQUIREMENTS FOR RECORDING.

REVIEW OFFICER _____ DATE _____



VICINITY MAP NOT TO SCALE

063-081-40
 DAVID J. MARCHMON
 DB 7823/PG 197
 4616 JAKES LN.
 CHARLOTTE, NC 28208

063-081-27
 HAROLD WILLIS CANUP
 DB 1923/PG 277
 901 LEWISTON AVE.
 CHARLOTTE, NC 28208

063-081-44
 THERESA CUNNINGHAM
 DB 11436/PG 80
 810 MARBLE ST.
 CHARLOTTE, NC 28208

063-081-43
 VERONICA HILLIARD
 DB 26368/PG 371
 818 MARBLE ST.
 CHARLOTTE, NC 28208

063-081-42
 WIGGINS INVESTMENTS, LLC
 DB 12022/PG 666
 822 MARBLE ST.
 CHARLOTTE, NC 28208

NCGS MONUMENT
 'RESERVOIR'
 NC GRID COORDS
 (NAD '83)
 N=561,874.06
 E=1,434,680.70


7,496 SF TOTAL AREA BY PLAT
 489 SF IN TEMP CONST ESMT (TCE)
 7,496 SF REMAINING

LEGEND:

- - IRON FOUND
- ⊙ - IRON SET (#5 REBAR)
- △ - MONUMENT FOUND
- - PROPERTY LINE (R)
- R/W- - RIGHT OF WAY
- - - ADJOINER
- e- - TEMPORARY CONSTRUCTION EASEMENT (TCE)
- [Dotted Box] - TCE

LINE TABLE		
LINE	LENGTH	BEARING
L1	22.79	S49°52'47"E
L2	5.00	N50°07'49"W
L3	36.06	N38°03'30"E
L4	17.84	N51°40'18"W
L5	13.86	N38°19'42"E

REV. 1 04-11-11 RJH PROJ. #1465



**EASEMENT ACQUISITION
 THOMASBORO/HOSKINS
 PHASE 4 NEIGHBORHOOD
 IMPROVEMENTS**


PROPERTY OF
 VERONICA HILLIARD
 818 MARBLE ST.
 CHARLOTTE, NC 28208
 PID #063-081-43

512-08-057 JOB NO.	1" = 40' SCALE	PARCEL 79 REV 1.DWG CAD FILE NAME	SHEET 1
UAG PREPARED BY	07/02/10 DATE		OF 1

PREPARED BY: FIRM #P-0197
R. Joe Harris & Associates, P.L.L.C.

Engineering & Land Surveying
 1698 W. HWY 160, SUITE 130, FORT MILL, SC, 29708
 Phone: (803) 802-1799

GRAPHIC SCALE

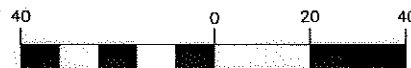

(IN FEET)
 1 inch = 40 ft.

REVISION 1 NOTE:
 REVISED TO SHOW NEW
 PROPERTY OWNERSHIP.

ACQUISITION BY DB 26481 PG 380