


I, KENNETH M. GREEN, CERTIFY THAT THIS PLAT WAS PREPARED UNDER MY SUPERVISION AND THAT THE PLAT WAS PREPARED FOR THE PURPOSE OF EASEMENT ACQUISITION ONLY, AND IS NOT INTENDED TO BE A BOUNDARY SURVEY OF THE PROPERTY SHOWN HEREON.

NOTES:
 BEARINGS AND DISTANCES SHOWN IN PARENTHESIS ARE BASED ON RECORDED MAP INFORMATION.
 THIS PROPERTY MAY BE SUBJECT TO OTHER EASEMENTS EITHER RECORDED OR IMPLIED.
 BOUNDARY INFORMATION TAKEN FROM COMPILED MECKLENBURG CO. PUBLIC RECORD INFORMATION.

I, _____ REVIEW OFFICER OF MECKLENBURG COUNTY CERTIFY THAT THE MAP OR PLAT TO WHICH THIS CERTIFICATION IS AFFIXED MEETS ALL STATUTORY REQUIREMENTS FOR RECORDING.

KENNETH M. GREEN, PLS 12-9-10
 L-3512

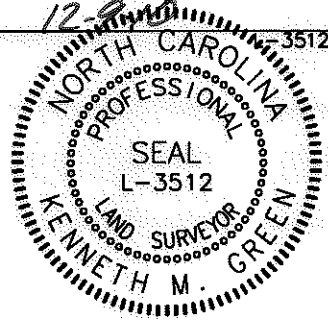

063-081-24
 THE DENNIS C. CONNOLLY,
 IV LIVING TRUST
 DB 20548/PG 973
 803 LEWISTON AVE.
 CHARLOTTE, NC 28208

063-081-25
 MICHAEL HERBAS
 DB 21368/PG 977
 807 LEWISTON AVE.
 CHARLOTTE, NC 28208

063-081-48
 COLLINS FAMILY TRUST,
 DATED NOVEMBER 9, 2001,
 NOEL ANTHONY COLLINS AND
 SHARON MARKOWITZ COLLINS, TRUSTEES
 DB 13354/PG 197
 736 MARBLE ST.
 CHARLOTTE, NC 28208

063-081-47
 COLLINS FAMILY TRUST,
 DATED NOVEMBER 9, 2001,
 NOEL ANTHONY COLLINS AND
 SHARON MARKOWITZ COLLINS, TRUSTEES
 DB 13354/PG 197
 736 MARBLE ST.
 CHARLOTTE, NC 28208

063-081-49
 JOHN J. MARTIN, JR.
 DB 20159/PG 510
 732 MARBLE ST.
 CHARLOTTE, NC 28208

NCCS MONUMENT
 'RESERVOIR'
 NC GRID COORDS
 (NAD '83)
 N=561,874.06
 E=1,434,680.70

5,023 SF TOTAL AREA BY PLAT
 165 SF IN TEMP CONST ESMT (TCE)
 5,023 SF REMAINING

LEGEND:

- - IRON FOUND
- ⊙ - IRON SET (#5 REBAR)
- △ - MONUMENT FOUND
- (dashed) - PROPERTY LINE (P)
- (solid) - RIGHT OF WAY
- (dash-dot) - ADJOINER
- (dash-dot-dot) - TEMPORARY CONSTRUCTION EASEMENT (TCE)
- ▨ - TCE

REVISION NOTE:
 REVISED TO SHOW SPECIFIC
 NAMES IN THE FAMILY TRUST.

PREPARED BY: FIRM #P-0197

R. Joe Harris & Associates, P.L.L.C.


Engineering & Land Surveying
 1698 W. HWY 160, SUITE 130, FORT MILL, SC, 29708
 Phone: (803) 802-1799

GRAPHIC SCALE



(IN FEET)
 1 inch = 40 ft.

REVIEW OFFICER _____ DATE _____

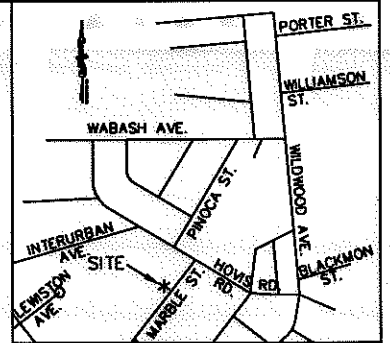

VICINITY MAP NOT TO SCALE

NC GRID NAD '83 (2007)

REV 1 NOTE:
 REVISED PROPERTY OWNER NAME

LINE TABLE		
LINE	LENGTH	BEARING
L1	4.97	S51°12'45"E
L2	33.00	S38°32'37"W
(L2)	(33.00)	(S38°30'00"W)
L3	5.03	N51°35'55"W
L4	33.04	N38°38'24"E

REV. 2: 12-09-10
 REV. 1: 10-26-10
 RJH PROJ. #1465

CHARLOTTE.
ENGINEERING & PROPERTY
MANAGEMENT

**EASEMENT ACQUISITION
 THOMASBORO/HOSKINS
 PHASE 4 NEIGHBORHOOD
 IMPROVEMENTS**

PROPERTY OF
 COLLINS FAMILY TRUST,
 DATED NOVEMBER 9, 2001,
 NOEL ANTHONY COLLINS AND
 SHARON MARKOWITZ COLLINS, TRUSTEES
 MARBLE ST.
 CHARLOTTE, NC 28208
 PID #063-081-48

512-08-057 <small>JOB NO.</small>	1" = 40' <small>SCALE</small>	PARCEL 176 REV 2.DWG	<small>SHEET</small> 1
<small>UAG</small> PREPARED BY	07/01/10 <small>DATE</small>	<small>CAD FILE NAME</small>	<small>OF</small> 1

DB 26349-826