



I, KENNETH M. GREEN, CERTIFY THAT THIS PLAT WAS PREPARED UNDER MY SUPERVISION AND THAT THE PLAT WAS PREPARED FOR THE PURPOSE OF EASEMENT ACQUISITION ONLY, AND IS NOT INTENDED TO BE A BOUNDARY SURVEY OF THE PROPERTY SHOWN HEREON.

Kenneth M. Green
 KENNETH M. GREEN, PLS
 8-26-16

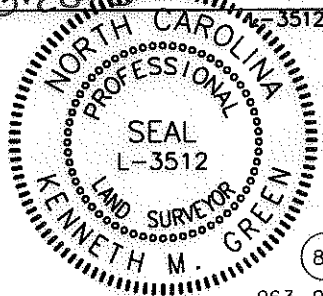

NOTES:
 BEARINGS AND DISTANCES SHOWN IN PARENTHESIS ARE BASED ON RECORDED MAP INFORMATION.
 THIS PROPERTY MAY BE SUBJECT TO OTHER EASEMENTS EITHER RECORDED OR IMPLIED.
 BOUNDARY INFORMATION TAKEN FROM COMPILED MECKLENBURG CO. PUBLIC RECORD INFORMATION.


I, _____ REVIEW OFFICER OF MECKLENBURG COUNTY CERTIFY THAT THE MAP OR PLAT TO WHICH THIS CERTIFICATION IS AFFIXED MEETS ALL STATUTORY REQUIREMENTS FOR RECORDING.
 REVIEW OFFICER _____ DATE _____

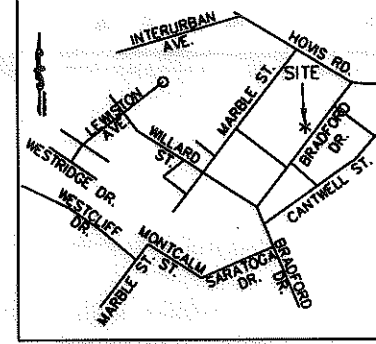

VICINITY MAP NOT TO SCALE

LEGEND:

- - IRON FOUND
- ⊙ - IRON SET (#5 REBAR)
- △ - MONUMENT FOUND
- - PROPERTY LINE (P)
- R/W--- - RIGHT OF WAY
- - ADJOINER
- e--- - TEMPORARY CONSTRUCTION EASEMENT (TCE)
- UTE--- - UTILITY EASEMENT (UTE)
- SDE--- - STORM DRAIN EASEMENT (SDE)
- [Dotted Box] - TCE
- [Hatched Box] - UTE
- [Star Box] - SDE

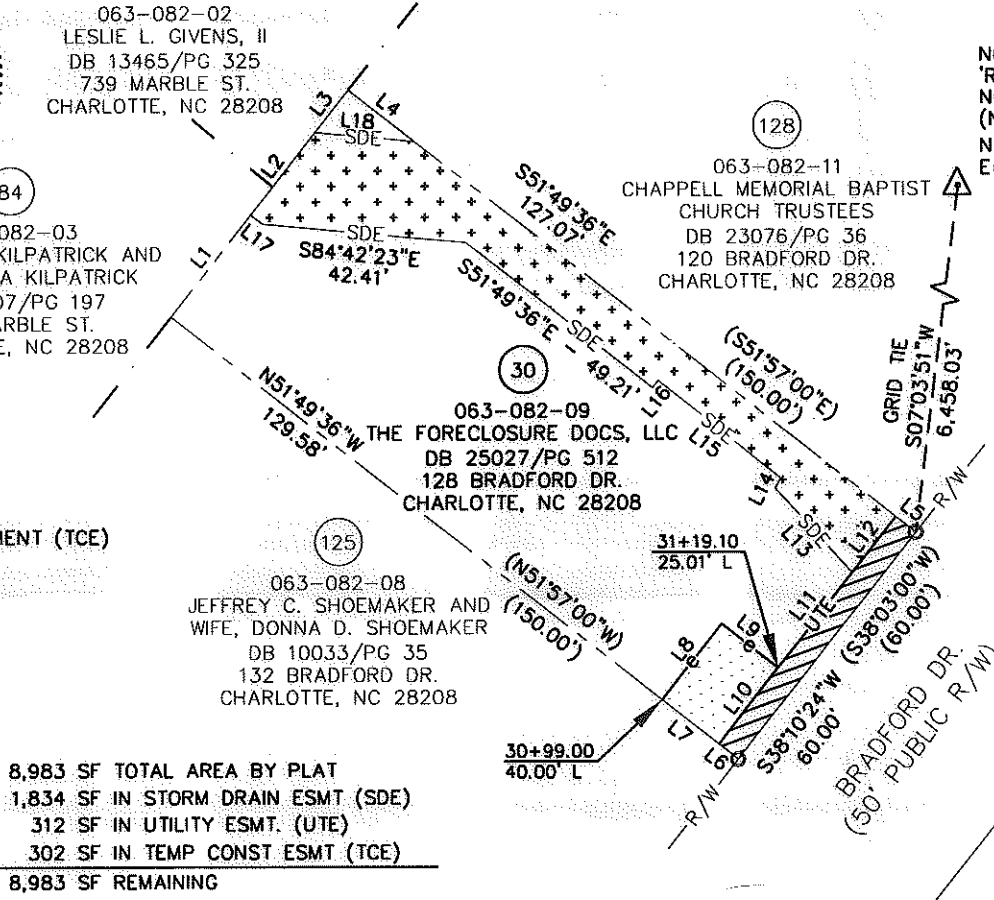


NCGS MONUMENT 'RESERVOIR'
 NC GRID COORDS (NAD '83)
 N=561,874.06
 E=1,434,680.70



LINE TABLE		
LINE	LENGTH	BEARING
L1	26.98	N38°10'24"E
(L1)	(60.00)	(N38°03'00"E)
L2	21.81	N38°10'24"E
L3	11.21	N38°10'24"E
L4	17.35	S51°49'36"E
L5	5.29	S51°49'36"E
L6	5.09	N51°49'36"W
L7	15.04	N51°49'36"W
L8	20.10	N38°06'02"E
L9	14.99	S51°53'58"E
L10	20.12	N37°58'52"E
L11	25.17	N37°58'52"E
L12	14.72	N37°58'52"E
L13	23.76	N42°13'48"W
L14	2.42	N27°40'21"E
L15	32.66	N51°17'37"W
L16	1.93	S38°37'14"W
L17	3.10	N51°45'13"W
L18	20.65	N84°42'23"W

8,983 SF TOTAL AREA BY PLAT
 1,834 SF IN STORM DRAIN ESMT (SDE)
 312 SF IN UTILITY ESMT. (UTE)
 302 SF IN TEMP CONST ESMT (TCE)
 8,983 SF REMAINING

GRAPHIC SCALE

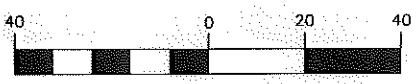

(IN FEET)
 1 inch = 40 ft.

RJH PROJ. #1465

PREPARED BY: FIRM #P-0197
R. Joe Harris & Associates, P.L.L.C.
 Engineering & Land Surveying
 1698 W. HWY 160, SUITE 130, FORT MILL, SC, 29708
 Phone: (803) 802-1799

CHARLOTTE
 ENGINEERING & PROPERTY MANAGEMENT

512-08-057
 JOB NO.

1" = 40'
 SCALE

UAG
 PREPARED BY

07/14/10
 DATE

**EASEMENT ACQUISITION
 THOMASBORO/HOSKINS
 PHASE 4 NEIGHBORHOOD
 IMPROVEMENTS**

PROPERTY OF
THE FORECLOSURE DOCS, LLC
 128 BRADFORD DR.
 CHARLOTTE, NC 28208
 PID #063-082-09

PARCEL 30.DWG
 CAD FILE NAME

SHEET
1

OF
1

ACQUISITION BY DB 27971 PG 628