


I, KENNETH M. GREEN, CERTIFY THAT THIS PLAT WAS PREPARED UNDER MY SUPERVISION AND THAT THE PLAT WAS PREPARED FOR THE PURPOSE OF EASEMENT ACQUISITION ONLY, AND IS NOT INTENDED TO BE A BOUNDARY SURVEY OF THE PROPERTY SHOWN HEREON.


Kenneth M. Green 10-28-10
KENNETH M. GREEN, PLS

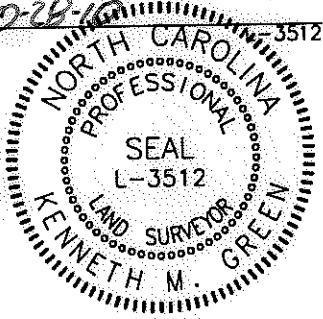

NOTES:
BEARINGS AND DISTANCES SHOWN IN PARENTHESIS ARE BASED ON RECORDED MAP INFORMATION.
THIS PROPERTY MAY BE SUBJECT TO OTHER EASEMENTS EITHER RECORDED OR IMPLIED.
BOUNDARY INFORMATION TAKEN FROM COMPILED MECKLENBURG CO. PUBLIC RECORD INFORMATION.

I, _____ REVIEW OFFICER OF MECKLENBURG COUNTY CERTIFY THAT THE MAP OR PLAT TO WHICH THIS CERTIFICATION IS AFFIXED MEETS ALL STATUTORY REQUIREMENTS FOR RECORDING.

REVIEW OFFICER _____ DATE _____

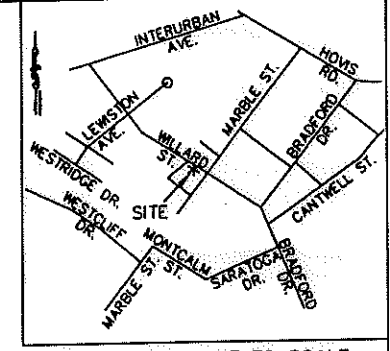


VICINITY MAP NOT TO SCALE

6,688 SF TOTAL AREA BY PLAT
544 SF IN TEMP CONST ESMT (TCE)

6,688 SF REMAINING

- LEGEND:
- - IRON FOUND
 - ⊙ - IRON SET (#5 REBAR)
 - △ - MONUMENT FOUND
 - - - - - PROPERTY LINE (P)
 - R/W - RIGHT OF WAY
 - - - - - ADJOINER
 - e - TEMPORARY CONSTRUCTION EASEMENT (TCE)
 - [Dotted Box] - TCE

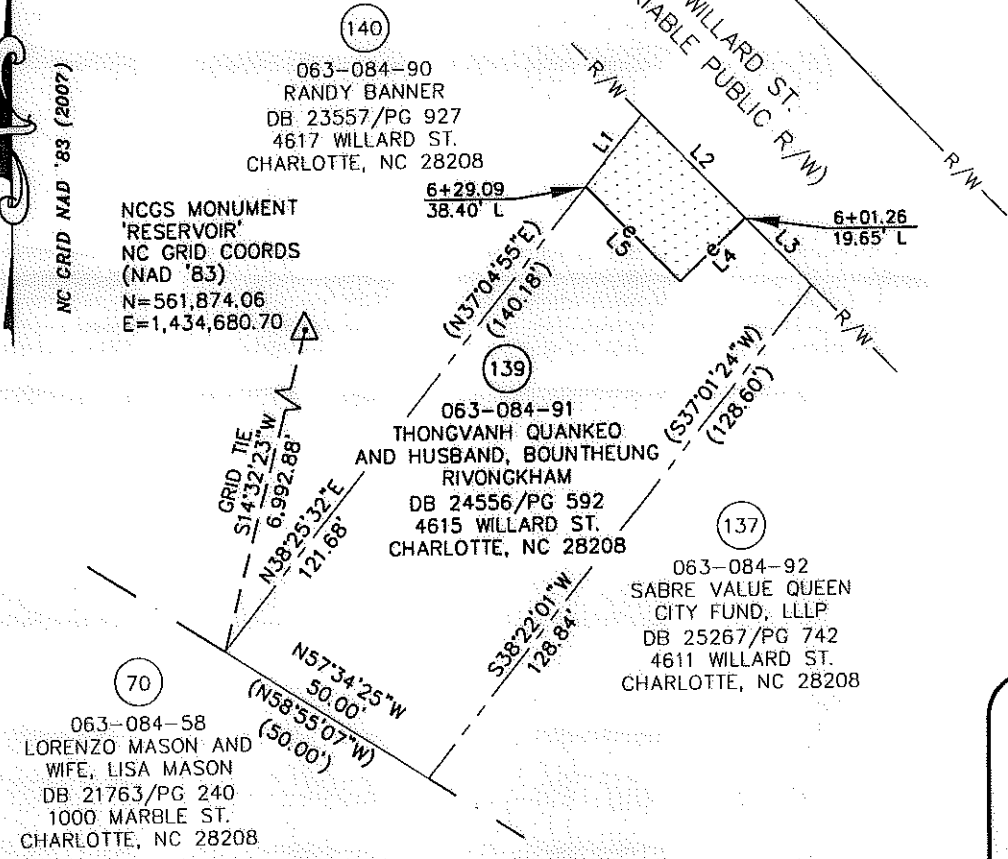

LINE TABLE		
LINE	LENGTH	BEARING
L1	18.82	N38°25'32"E
L2	30.31	S44°11'08"E
(L2)	(50.00)	(S45°37'00"E)
L3	19.70	S44°11'08"E
L4	18.75	S45°59'46"W
L5	27.83	N44°00'14"W

REV 1 NOTE:
REVISED PROPERTY OWNER NAME
REV. 1 10-26-10 RJH PROJ. #1465

 CHARLOTTE. ENGINEERING & PROPERTY MANAGEMENT	EASEMENT ACQUISITION THOMASBORO/HOSKINS PHASE 4 NEIGHBORHOOD IMPROVEMENTS	
	PROPERTY OF THONGVANH QUANKEO AND HUSBAND, BOUNTHEUNG RIVONGKHAM 4615 WILLARD ST. CHARLOTTE, NC 28208 PID #063-084-91	
512-08-057 JOB NO.	1" = 40' SCALE	PARCEL 139_REV 1.DWG CAD FILE NAME
UAG PREPARED BY	07/07/10 DATE	SHEET 1 OF 1

GRAPHIC SCALE



(IN FEET)
1 inch = 40 ft.

PREPARED BY: FIRM #P-0197
R. Joe Harris & Associates, P.L.L.C.
Engineering & Land Surveying
1698 W. HWY 160, SUITE 130, FORT MILL, SC, 29708
Phone: (803) 802-1799