


I, KENNETH M. GREEN, CERTIFY THAT THIS PLAT WAS PREPARED UNDER MY SUPERVISION AND THAT THE PLAT WAS PREPARED FOR THE PURPOSE OF EASEMENT ACQUISITION ONLY, AND IS NOT INTENDED TO BE A BOUNDARY SURVEY OF THE PROPERTY SHOWN HEREON.


KENNETH M. GREEN, PLS  
 8.26.10

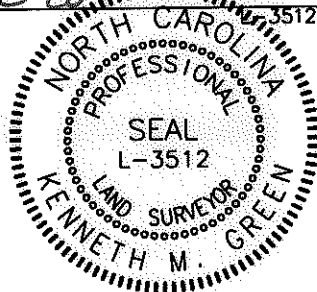

NOTES:  
 BEARINGS AND DISTANCES SHOWN IN PARENTHESIS ARE BASED ON RECORDED MAP INFORMATION.  
 THIS PROPERTY MAY BE SUBJECT TO OTHER EASEMENTS EITHER RECORDED OR IMPLIED.  
 BOUNDARY INFORMATION TAKEN FROM COMPILED MECKLENBURG CO. PUBLIC RECORD INFORMATION.

I, \_\_\_\_\_ REVIEW OFFICER OF MECKLENBURG COUNTY CERTIFY THAT THE MAP OR PLAT TO WHICH THIS CERTIFICATION IS AFFIXED MEETS ALL STATUTORY REQUIREMENTS FOR RECORDING.

REVIEW OFFICER \_\_\_\_\_ DATE \_\_\_\_\_

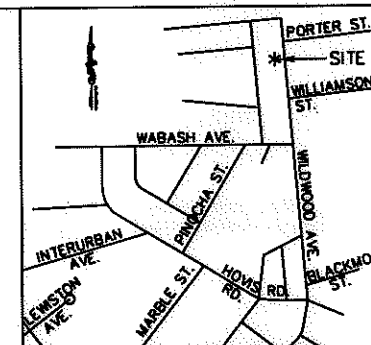

VICINITY MAP NOT TO SCALE



24  
 FURMAN F. TOMBERLIN AND WIFE, KATHRYN JOY W. TOMBERLIN  
 DB 10242/PG 625  
 063-101-19

23  
 063-101-18  
 CHARLIE KIZIAH AND WIFE, ADDIE MAE KIZIAH  
 DB 3313/PG 69  
 4723 WILDWOOD AVE.  
 CHARLOTTE, NC 28208

22  
 KIM M. KIZIAH AND HUSBAND, FRANKIE N. KIZIAH  
 DB 6197/PG 041  
 063-101-28

NCCS MONUMENT 'RESERVOIR'  
 NC GRID COORDS (NAD '83)  
 N=561,874.06  
 E=1,434,680.70

LINE TABLE		
LINE	LENGTH	BEARING
L1	16.18	S18°41'40"E
(L1)	(75.00)	(S19°26'00"E)
L2	16.81	S18°41'40"E
L3	7.49	S71°18'20"W
L4	16.81	N18°41'40"W
L5	7.49	N71°18'20"E
L6	26.80	S18°41'40"E
L7	15.20	S18°41'40"E
L8	16.99	S71°18'20"W
L9	15.20	N18°41'40"W
L10	16.99	N71°18'20"E

14,151 SF TOTAL AREA BY PLAT  
 384 SF IN TEMP CONST ESMT (TCE)  
 14,151 SF REMAINING

- LEGEND:
- - IRON FOUND
  - ⊙ - IRON SET (#5 REBAR)
  - △ - MONUMENT FOUND
  - (dashed) - PROPERTY LINE (P)
  - (solid) - RIGHT OF WAY
  - (dotted) - ADJOINER
  - (dash-dot) - TEMPORARY CONSTRUCTION EASEMENT (TCE)
  - ▨ - TCE

PRIVATE DRIVE  
 75.00'  
 N18°41'40"W (75.00')  
 N18°25'00"W (75.00')

GRAPHIC SCALE



( IN FEET )  
 1 inch = 40 ft.

PREPARED BY: FIRM #P-0197

R. Joe Harris & Associates, P.L.L.C.

Engineering & Land Surveying

1698 W. HWY 160, SUITE 130, FORT MILL, SC 29708  
 Phone: (803) 802-1799

RJH PROJ. #1465

<p>ENGINEERING &amp; PROPERTY MANAGEMENT</p>		<p><b>EASEMENT ACQUISITION                  THOMASBORO/HOSKINS                  PHASE 4 NEIGHBORHOOD                  IMPROVEMENTS</b></p>	
		<p>PROPERTY OF                  CHARLIE KIZIAH AND WIFE, ADDIE MAE KIZIAH                  4723 WILDWOOD AVE.                  CHARLOTTE, NC 28208                  PID #063-101-18</p>	
512-08-057 JOB NO.	1" = 40' SCALE	PARCEL 23.DWG CAD FILE NAME	SHEET 1
UAG PREPARED BY	06/03/10 DATE		OF 1