


I, KENNETH M. GREEN, CERTIFY THAT THIS PLAT WAS PREPARED UNDER MY SUPERVISION AND THAT THE PLAT WAS PREPARED FOR THE PURPOSE OF EASEMENT ACQUISITION ONLY, AND IS NOT INTENDED TO BE A BOUNDARY SURVEY OF THE PROPERTY SHOWN HEREON.


Kenneth M. Green
KENNETH M. GREEN, PLS 3-25-11

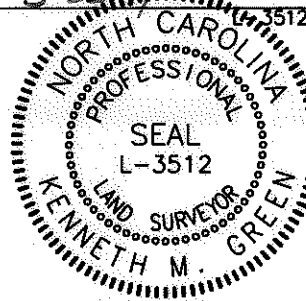

NOTES:
BEARINGS AND DISTANCES SHOWN IN PARENTHESIS ARE BASED ON RECORDED MAP INFORMATION. THIS PROPERTY MAY BE SUBJECT TO OTHER EASEMENTS EITHER RECORDED OR IMPLIED. BOUNDARY INFORMATION TAKEN FROM COMPILED MECKLENBURG CO. PUBLIC RECORD INFORMATION.

I, _____ REVIEW OFFICER OF MECKLENBURG COUNTY CERTIFY THAT THE MAP OR PLAT TO WHICH THIS CERTIFICATION IS AFFIXED MEETS ALL STATUTORY REQUIREMENTS FOR RECORDING.

REVIEW OFFICER _____ DATE _____

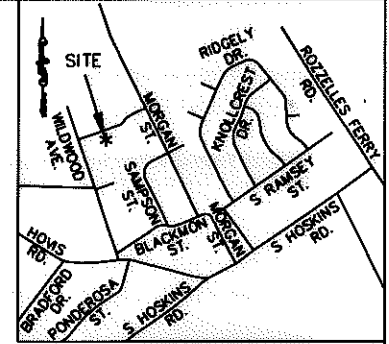

VICINITY MAP NOT TO SCALE



NCGS MONUMENT 'RESERVOIR'
NC GRID COORDS (NAD '83)
N=561,874.06
E=1,434,680.70

7,280 SF TOTAL AREA BY PLAT
466 SF TOTAL IN TEMP CONST ESMT (TCE)
7,280 SF REMAINING

LEGEND:


- - IRON FOUND
- ⊙ - IRON SET (#5 REBAR)
- △ - MONUMENT FOUND
- - PROPERTY LINE (R)
- R/W — - RIGHT OF WAY
- - - - - ADJOINER
- e — - TEMPORARY CONSTRUCTION EASEMENT (TCE)
- [Dotted Box] - TCE

063-104-33
EDDIE L. CLARK
DB 3636/PG 958
452B WILDWOOD AVE
CHARLOTTE, NC

063-104-28
CLAUDIA T. RUSHING
DB 24659/PG 642
549 WILLIAMSON ST,
CHARLOTTE, NC

063-104-27
C-5 PROPERTIES LLC
DB 26300/PG 504
545 WILLIAMSON ST.
CHARLOTTE, NC

063-104-26
CLAPHAM PROPERTIES I, LLC
DB 25083/PG 673
539 WILLIAMSON ST,
CHARLOTTE, NC

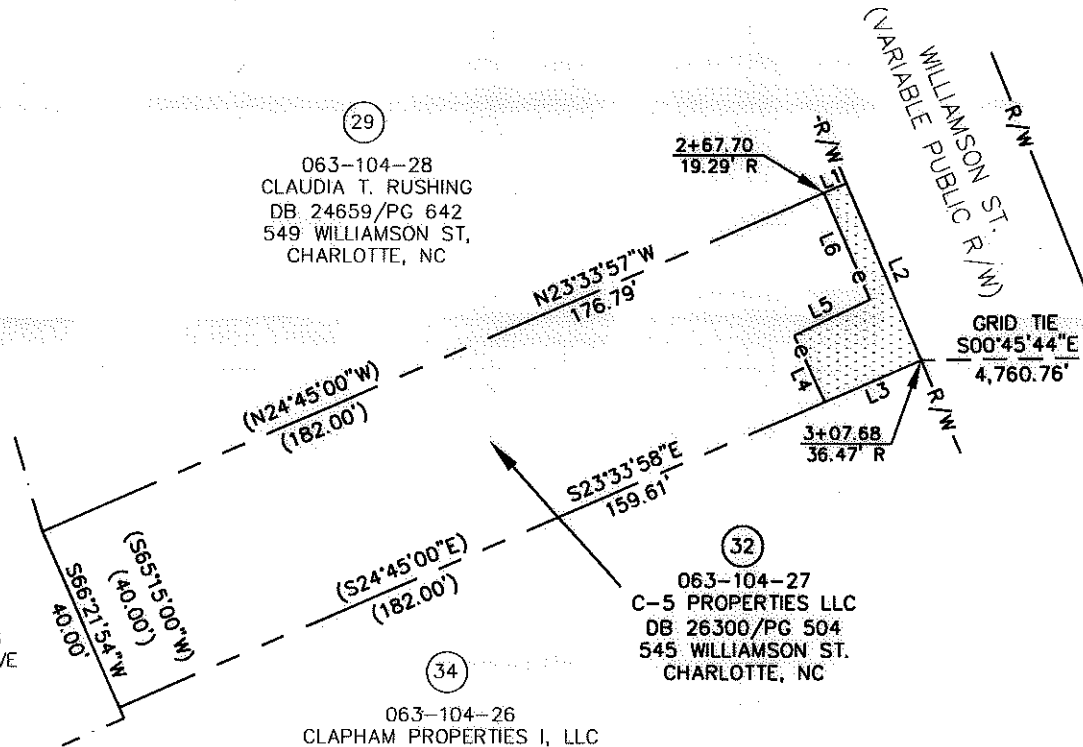

LINE TABLE		
LINE	LENGTH	BEARING
L1	5.00	N23°33'57\"W
L2	40.00	N66°53'48\"E
L2 (DEED)	(40.00)	(N65°15'00\"E)
L3	21.80	S23°33'58\"E
L4	15.27	S64°34'26\"W
L5	17.43	N25°25'34\"W
L6	24.17	S66°53'45\"W

REV. 2 03-24-11
REV. 1 02-02-11 RJH PROJ. #1465

PREPARED BY: FIRM #P-0197

R. Joe Harris & Associates, P.L.L.C.

Engineering & Land Surveying
1698 W. HWY 160, SUITE 130, FORT MILL, SC, 29708
Phone: (803) 802-1799

REVISION 1 NOTE:
REVISED TO SHOW A CHANGE TO NEW OWNERSHIP.

REVISION 2 NOTE:
REVISED TO SHOW ANOTHER CHANGE OF OWNERSHIP.

GRAPHIC SCALE



(IN FEET)
1 inch = 40 ft.

CHARLOTTE
ENGINEERING & PROPERTY
MANAGEMENT

**EASEMENT ACQUISITION
THOMASBORO/HOSKINS
PHASE 4 NEIGHBORHOOD
IMPROVEMENTS**

PROPERTY OF
C-5 PROPERTIES LLC
545 WILLIAMSON ST.
CHARLOTTE, NC
PID #063-104-27

512-08-057 JOB NO.	1" = 40' SCALE	PARCEL 32 REV 2.DWG CAD FILE NAME	SHEET 1	OF 1
MPL PREPARED BY	06/16/10 DATE			

DB 26481-329