


MOUNT CARMEL BAPTIST CHURCH  
69-11-23  
DEED 3111-102

W. H. STINSON  
69-11-5  
DEED 241-202

69-11-20

W. H. STINSON  
69-11-21  
DEED 241-202

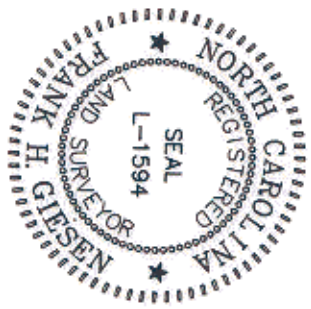

(CALCULATED FROM DEED)	5,443 SQ.FT. =
TOTAL AREA:	0.125 ACRES
AREA TAKEN:	432 SQ.FT. =
AREA	0.010 ACRES
REMAINING:	5,011 SQ.FT. =
	0.115 ACRES

THIS PLAT WAS PREPARED UNDER MY SUPERVISION.

*Frank H. Giesen* L-1594  
N.C. REG. SURVEYOR REG. NO.

NOTE:  
PROPERTY CORNERS SHOWN CIRCLED WERE LOCATED BY ACTUAL SURVEY. BEARINGS AND DISTANCES SHOWN IN PARENTHESES ARE BASED ON DEED INFORMATION. BEARINGS ARE BASED ON MAPBOOK 1166 PG.329.

THIS MAP WAS PREPARED FOR THE PURPOSE OF RIGHT-OF-WAY OR EASEMENT ACQUISITION ONLY, AND IS NOT INTENDED TO BE A BOUNDARY SURVEY OF THE PROPERTY SHOWN.

Deed Reference 1185-133  
SEE ALSO DEED 241-202

<b>CHARLOTTE</b> ENGINEERING DEPARTMENT	
REVISIONS	
DRAWN BY	PRC
CHECKED BY	
DATE	SEP., 1987
SCALE	1"=20'
WEST TRADE STREET AREA STREET IMPROVEMENTS	
PROPERTY OF JULIAN LEIGH STINSON	
JOB NO.	512-87-014
FILE NO.	
SHEET	19
OF	68



69-11