

ARTHUR WILSON HEIRS
DEED 378-249
69-12-12
(59)

252.79' TOTAL S-85°49'05"-E (250.00')

(58)

69-12-13

247.00' TOTAL S-85°43'56"-E (250.00')

JAMES & WYNETTA
ALEXANDER McCLAIN
DEED 2042-594
69-12-17
(65)


JOHN LEMUEL & WIFE
SALLIE M. ALEXANDER
69-12-16
1229-30
(64)

R. B. TAYLOR HEIRS
DEED 1782-73
69-12-15
(63)

(57)

CORA BURROUGHS HEIRS
C/O GENEVA B. ROGERS
69-12-14
DEED 547-44

(63) (CALCULATED FROM DEED)
TOTAL AREA: 10,785 SQ.FT.= 0.248 ACRES
AREA TAKEN: 384 SQ.FT.= 0.009 ACRES
AREA REMAINING: 10,401 SQ.FT.= 0.239 ACRES

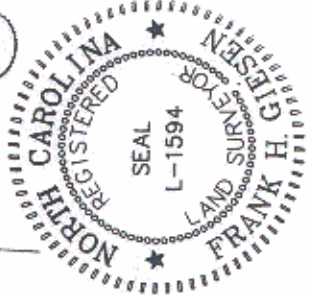

(66)

JOHNSON C. SMITH
UNIVERSITY
DEED 1807-152
69-12-20

THIS PLAT WAS PREPARED UNDER MY SUPERVISION.

Frank H. Giesen
N.C. REG. SURVEYOR L-1594
REG. NO.

NOTE:
PROPERTY CORNERS SHOWN CIRCLED WERE LOCATED BY ACTUAL SURVEY. BEARINGS AND DISTANCES SHOWN IN PARENTHESIS ARE BASED ON DEED INFORMATION. BEARINGS ARE BASED ON MAPBOOK 1166 PG. 329

THIS MAP WAS PREPARED FOR THE PURPOSE OF RIGHT-OF-WAY OR EASEMENT ACQUISITION ONLY, AND IS NOT INTENDED TO BE A BOUNDARY SURVEY OF THE PROPERTY SHOWN.

		JOB NO. 512-87-014	SHEET 58
CHARLOTTE ENGINEERING DEPARTMENT		FILE NO.	OF 68
REVISIONS 6/22/88 NAME	WEST TRADE STREET AREA STREET IMPROVEMENTS	PROPERTY OF CEG PROCTOR, JR., I.C.O.	
DRAWN BY PRC	DATE SEP., 1987		
CHECKED BY <i>R. V. Smith</i>	SCALE 1"=30'		
SURVEY SUPERVISOR	69-12		