


CONTROL INVESTMENT CO.
DEED 3732-984
69-12-13

(58.00' S-86°30'-E)
58.00' S-85°43'56"-E

69-12-15

(106.00' S-2°30'-W)
106.00 TOTAL S-1°30'55"-W

106.00' TOTAL S-1°30'55"-W
(106.00' S-2°30'-W)

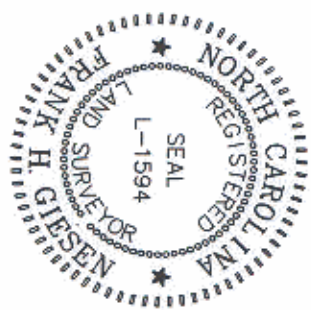

64
JOHN LEMUEL & WF.
SALLIE M. ALEXANDER
DEED 1229-30
69-12-16

(CALCULATED FROM DEED)	6,141 SQ.FT.=
TOTAL AREA:	0.141 ACRES
AREA TAKEN:	241 SQ.FT.=
	0.006 ACRES
AREA REMAINING:	5,900 SQ.FT.=
	0.135 ACRES

THIS PLAT WAS PREPARED UNDER MY SUPERVISION.

Frank H. Giesen L-1594
N.C. REG. SURVEYOR REG. NO.

NOTE:

PROPERTY CORNERS SHOWN CIRCLED WERE LOCATED BY ACTUAL SURVEY. BEARINGS AND DISTANCES SHOWN IN PARENTHESES ARE BASED ON DEED INFORMATION. BEARINGS ARE BASED ON MAPBOOK 1166 PG. 329

THIS MAP WAS PREPARED FOR THE PURPOSE OF RIGHT-OF-WAY OR EASEMENT ACQUISITION ONLY, AND IS NOT INTENDED TO BE A BOUNDARY SURVEY OF THE PROPERTY SHOWN.



Deed Reference 1782-73 (MB 332-39-L2)

<p>CHARLOTTE ENGINEERING DEPARTMENT</p>		JOB NO.	512-67-014
<p>WEST TRADE STREET AREA STREET IMPROVEMENTS</p>		FILE NO.	63
<p>PROPERTY OF R.B TAYLOR HEIRS</p>		SHEET	68
DATE	SEP., 1987	SCALE	1"=20'
DRAWN BY	PRC	CHECKED BY	<i>W. Dumas Smith</i> Survey Supervisor

69-12