


TOTAL AREA: 12,189.62 SQ. FT. = 0.280 ACRES
 AREA TAKEN: 564.17 SQ. FT. = 0.013 ACRES
 AREA REMAINING: 11,625.45 SQ. FT. = 0.267 ACRES

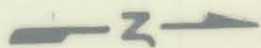

This Plat was prepared under my supervision

Frank H. G. Esen
 N.C. Registered Surveyor Reg. No. L 1594

NOTE: Iron pins shown • were located by actual survey. Δ denotes iron pins that are actual property corners. This plat was prepared for the purpose of obtaining right-of-way only and is not intended to be boundary survey of the property shown.

Bearings are based on SURVEY.

CITY OF CHARLOTTE NORTH CAROLINA		COMMUNITY DEVELOPMENT DEPARTMENT	
REVISIONS		CEMETERY STREET	
DRAWN BY C.T.A.		PROPERTY OF	JOB NO.
CHECKED BY SAG		ROBERT L. RAY JR.	75175
DATE APR, 1979		8 WIFE SALLY C.	FILE NO.
SCALE 1" = 40'			SHEET 3
			OF 5