

ESTELLE

STREET

218.70' to
ONYX ST.

N 9° - 36' - 40" W
148.53'

124.69'
N 86° - 19' E

67.30'
N 6° - 19' E

N 80° - 20' E
400.0'

069 - 096 - 14
DEED 3562 - 521

Total Area 55,356 Sq. Ft. = 1.271 Ac.

266.40'
S 84° - 48' E


165.20'
N 9° - 38' W

40'
R/W

21

22

18

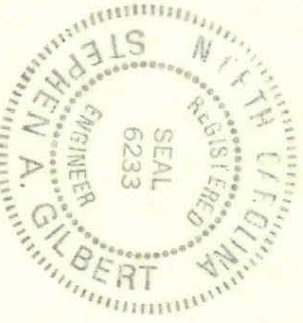

This plat was prepared under my supervision
Stephen Gilbert
N.C. Reg. Engineer No. 6233

NOTE: Property corners shown circled were located by actual survey. Bearings are based on DEED 3562 - 521

CITY OF CHARLOTTE
NORTH CAROLINA
DEPARTMENT OF PUBLIC WORKS
ENGINEERING DIVISION

REVISIONS

PROPERTY TO BE ACQUIRED BY
CITY OF CHARLOTTE
PROJECT NO. 516-75-212

PARCEL NO. 18

DRAWN BY HST

CHECKED BY [Signature]

CITY ENGINEER

DATE DEC. 1, 1975 SCALE 1" = 50'

JOB NO.

FILE NO.

SHEET 18

OF 25

69-096-14